
## PREFERRED CONCEPT PLAN

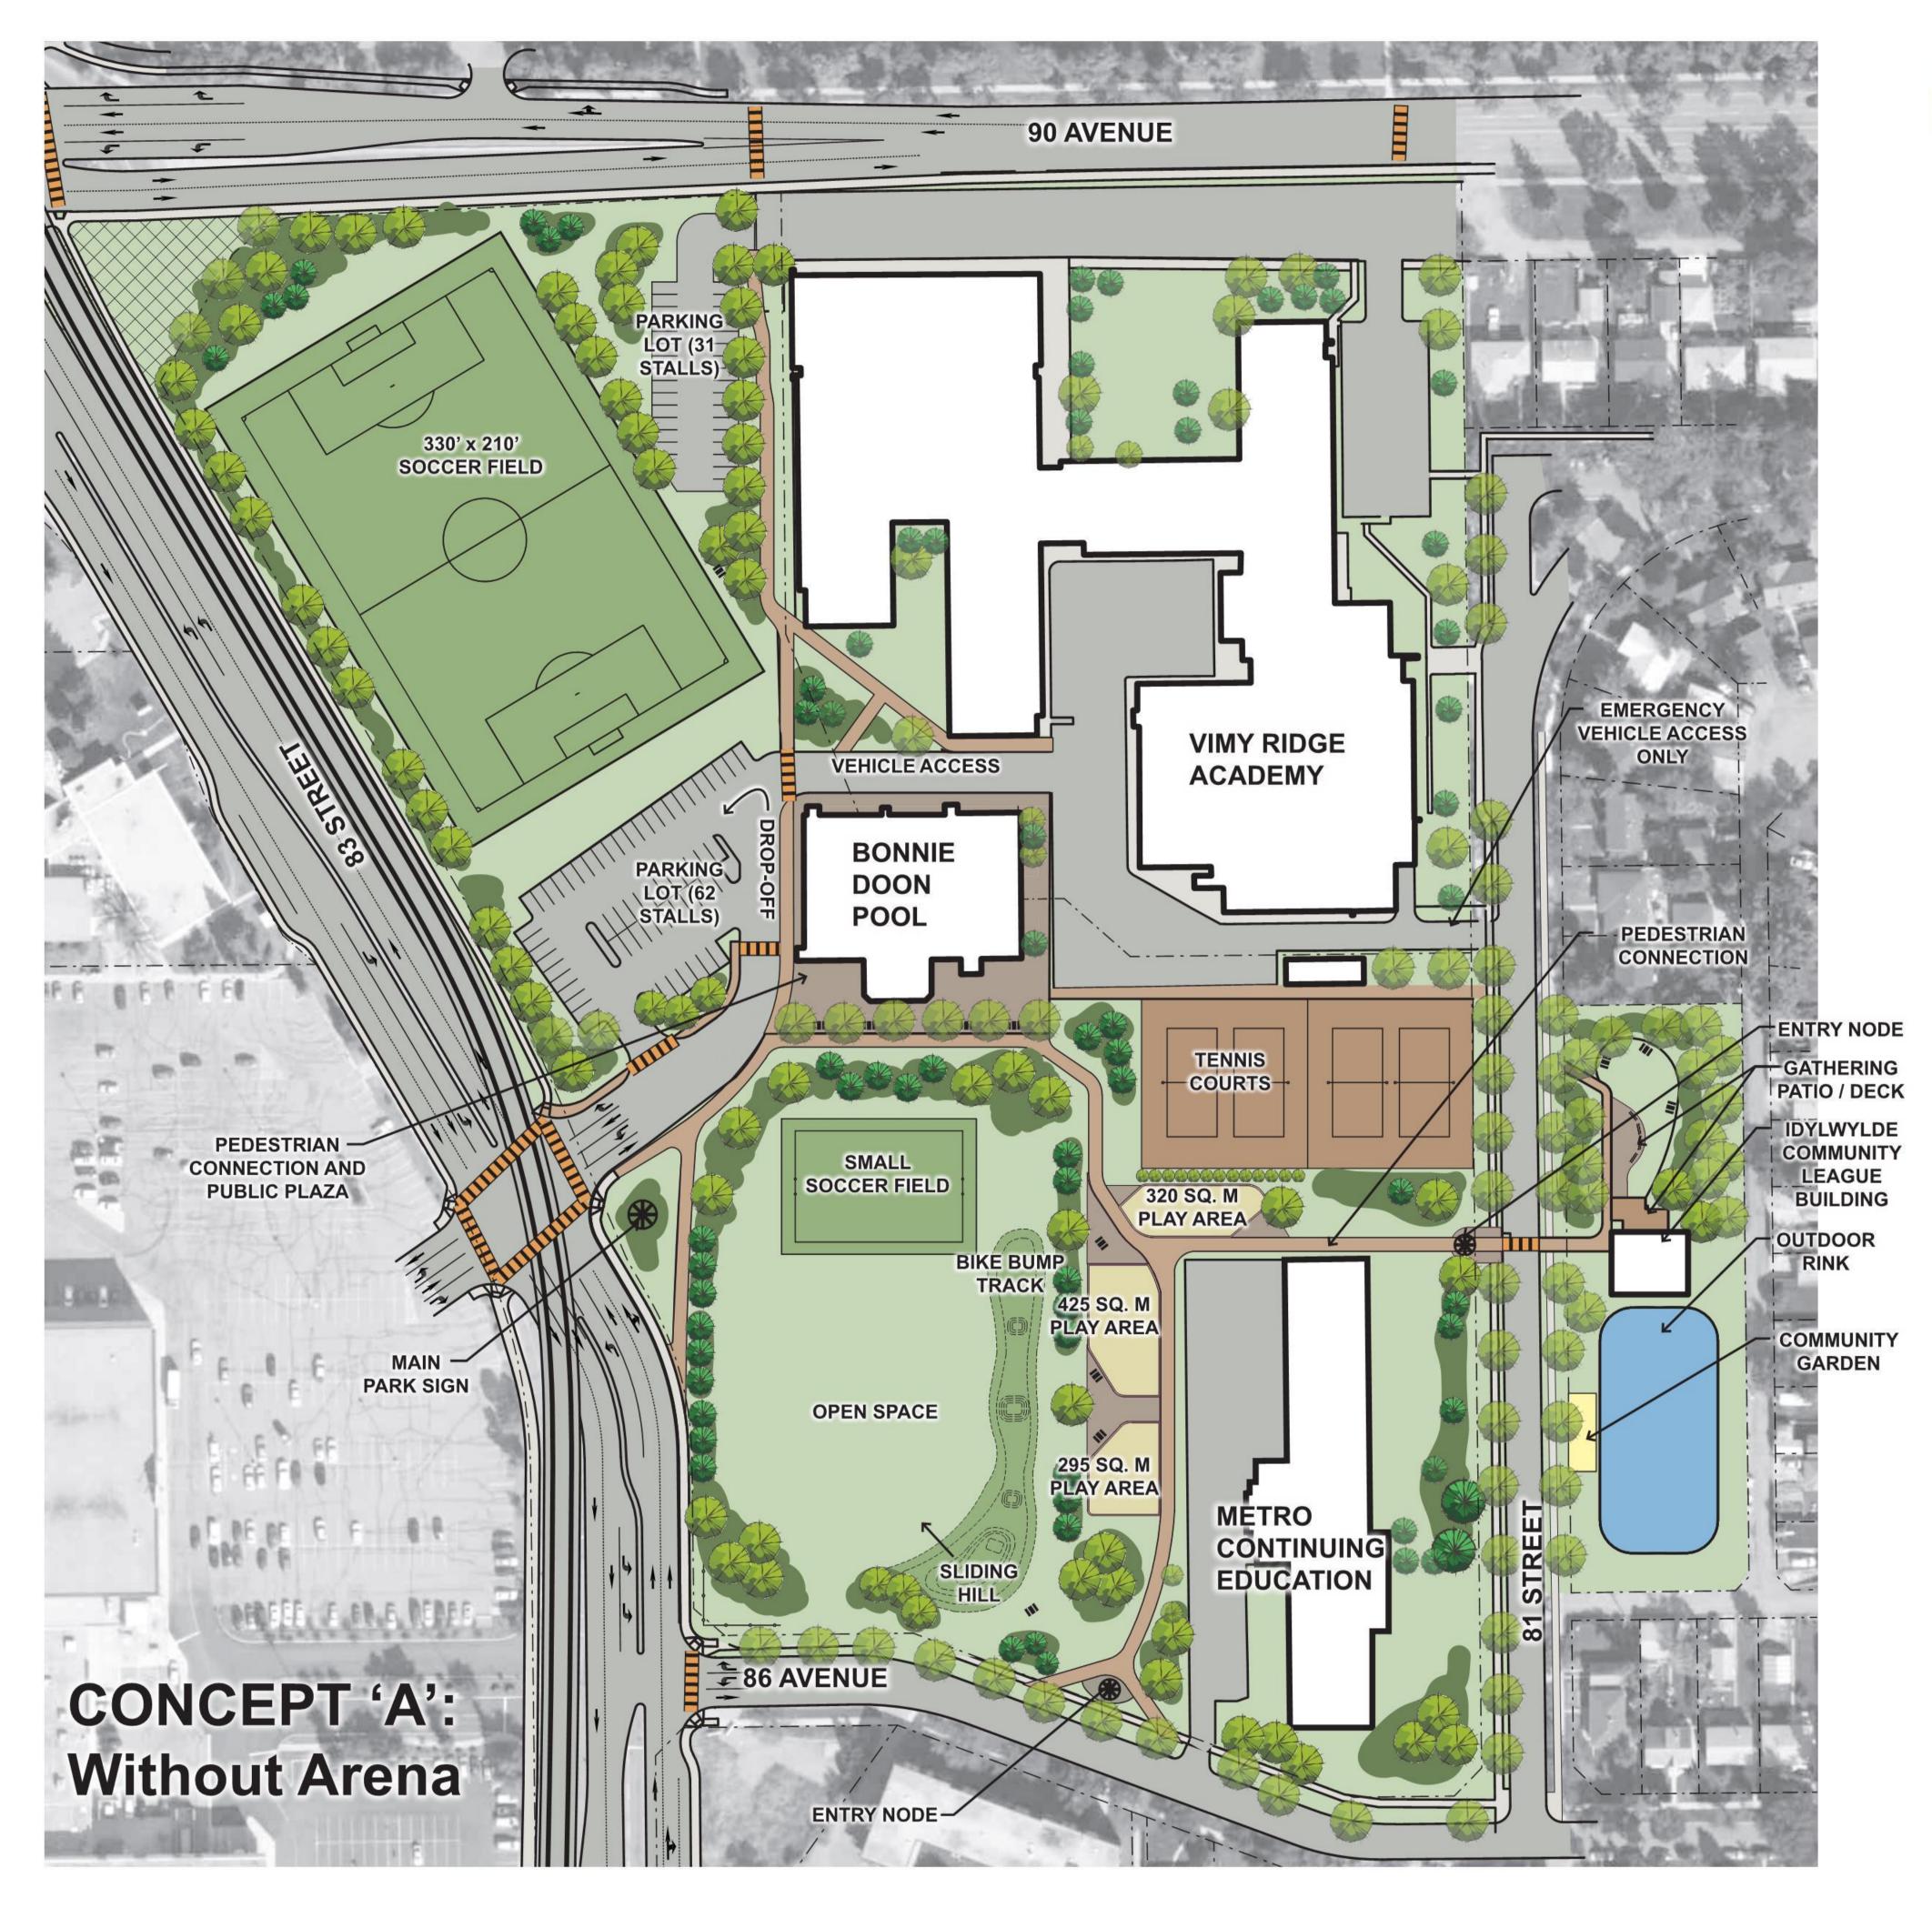













Scale 1:750