

Thursday, May 25, 2023

10:00 am.



SUBDIVISION AUTHORITY AGENDA MEETING NO. 21

1.	ADOPTION OF AGENDA	
	RECOMMENDATION	
	That the Subdivision Authority Agenda for the May 25, 2023 meeting be adopted.	
2.	ADOPTION OF MINUTES	
	RECOMMENDATION	
	That the Subdivision Authority Minutes for the May 18, 2023 meeting be adopted.	
3.	OLD BUSINESS	
4.	NEW BUSINESS	
1.	LDA23-0084 463709974-001	Tentative plan of subdivision to create two (2) Multi-unit Housing Lots from the SE21-51-25-W4M, located north of 28 Avenue SW and west of 170 Street SW; KESWICK
2.	LDA23-0085 445365550-001	Tentative plan to subdivide a portion of Lot 186 and all of Lot 187, Block 6, Plan B2, to consolidate with Lot 133, Block 6, Plan 822 2080, Lots 136, 137 138, 139, 145, 146, 147, 148, 149, 150, 151, 152, 188, 189, 190, 191, 192, Block 6, Plan B2 and portions of road ways to be closed to create one (1) Municipal Reserve lot, located south of 102 Avenue NW and west of 106 Street NW; DOWNTOWN
3.	LDA23-0091 468626802-001	Tentative plan of subdivision to create one (1) additional single detached residential lot from Lot 22, Block 5, Plan RN52, located north of 120 Avenue NW and east of 106 Street NW; WESTWOOD
4.	LDA23-0101 468915023-001	Tentative plan of subdivision to create separate titles for a semi-detached dwelling from Lot 6, Block 43, Plan 2196 AD, located north of 102 Avenue NW and east of 152 Street NW; CANORA
5.	LDA23-0102 468744461-001	Tentative plan of subdivision to create separate titles for Lots 20 and 21, Block 3A, Plan 4278V and one (1) additional single detached residential lot from Lot 20, Block 3A, Plan 4278V, located south of 106 Avenue NW and east of 144 Street NW; GROVENOR
5.	OTHER BUSINESS	



Subdivision Authority

7th Floor, Edmonton Tower
10111 – 104 Avenue NW
Edmonton, Alberta T5J 0J4

May 25, 2023

File No. LDA23-0084

Stantec Consulting Ltd.
400 - 10220 103 Avenue NW
Edmonton, AB T5J 0K4

ATTENTION: Ghazal Lotfi

RE: Tentative plan of subdivision to create two (2) Multi-unit Housing Lots from the SE21-51-25-W4M, located north of 28 Avenue SW and west of 170 Street SW; **KESWICK**

I The Subdivision by Plan is APPROVED on May 25, 2023, subject to the following conditions:

1. that the owner enter into a Servicing Agreement with the City of Edmonton pursuant to Section 655 of the Municipal Government Act;
2. that the owner prepare the necessary plans and documentation to grant new or carry forward existing easements and restrictive covenants in favour of the City of Edmonton, EPCOR Distribution & Transmission Inc., EPCOR Water Services Inc., and EPCOR Drainage Services, as required by the aforementioned agencies or shown on the engineering drawings that are deemed to be part of the Servicing Agreement;
3. that the approved subdivision LDA22-0533 be registered prior to or concurrent with this application for the logical extension of roadways and underground utilities; and
4. that the owner pay all outstanding property taxes prior to the endorsement of the plan of survey.

II The Servicing Agreement required in Clause I (1) shall contain, among other things, the following conditions:

1. that the owner pay all servicing costs, assessments, roadway modification costs (including but not limited to sidewalk, shared use path and/or transit infrastructure), construction costs and inspection costs required by this subdivision;
2. that the owner pay all costs specified in the Servicing Agreement prior to endorsement of the plan of survey;
3. that the owner pay the Drainage Assessments applicable to this subdivision;
4. that the owner pay the Arterial Roadway Assessments applicable to this subdivision;
5. that the owner submits an Erosion and Sediment Control (ESC) Plan specific for this development and for implementation during and after construction in accordance with the City of Edmonton ESC Guidelines and Field Manual;

6. that the owner submits detailed engineering drawings and technical studies in accordance with the City of Edmonton Design and Construction Standards and to the satisfaction of the City Departments and affected utility agencies;
7. that the owner construct Keswick Common SW to an approved design and cross-section in accordance with the Complete Streets Design and Construction Standards. The Complete Streets design and cross-section details will be determined through the engineering drawing review and approval process and as a result may require adjustments to road right of way;
8. that the owner construct a 3 m hard surface shared use path, with connections to the existing shared use path of 28 Avenue SW, to the satisfaction of Subdivision and Development Coordination, as shown on the "Conditions of Approval" map, Enclosure I;
9. that the owner pay a boundary assessment for municipal improvements constructed by others within the 28 Avenue SW (170 Street SW to 182 Street SW) road right-of-way, from which this development benefits (Servicing Agreement SA50950); and
10. that the owner install fire hydrants to the satisfaction of EPCOR Water Services Inc., as shown on Enclosure I.

Enclosure I is a map of the subdivision identifying major conditions of this approval.

Municipal Reserve (MR) for portions of SE21-51-25-W4M were previously addressed with LDA13-0305 by registering a 2.068 ha Deferred Reserve Caveat (DRC 222 187 900). The DRC will carry forward on title, and will be reduced to account for 170 Street SW arterial road dedication with a future subdivision.

Please be advised that the approval is valid for one (1) year from the date on which the subdivision approval is given to the application. An extension beyond that time may be granted by the City of Edmonton.

Please be advised that an appeal may be lodged in accordance to Section 678 of the Municipal Government Act with the Subdivision and Development Appeal Board, 10019 - 103 Avenue NW, Edmonton Alberta, T5J 0G9, within 14 days from the date of the receipt of this decision. The date of receipt of the decision is deemed to be seven (7) days from the date the decision is mailed.

If you have further questions, please contact subdivisions@edmonton.ca.


Regards,

Blair McDowell
Subdivision Authority


BM/mb/Posse #463709974-001

Enclosure

- Limit of proposed subdivision
- 3 m hard surface shared use path
- F Fire hydrant

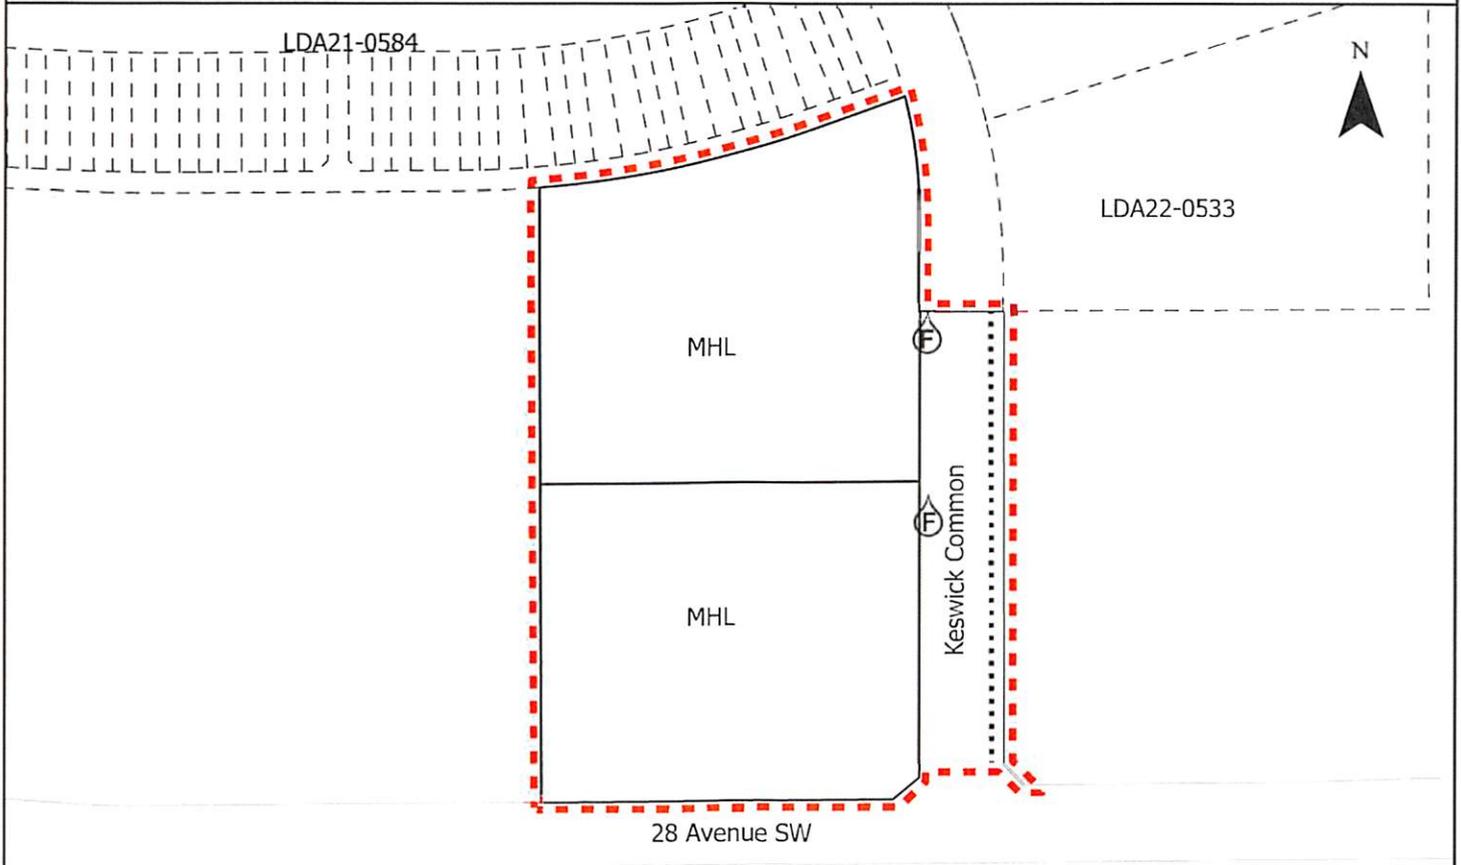

NOTE: All roads shown on this map are within the SW quadrant

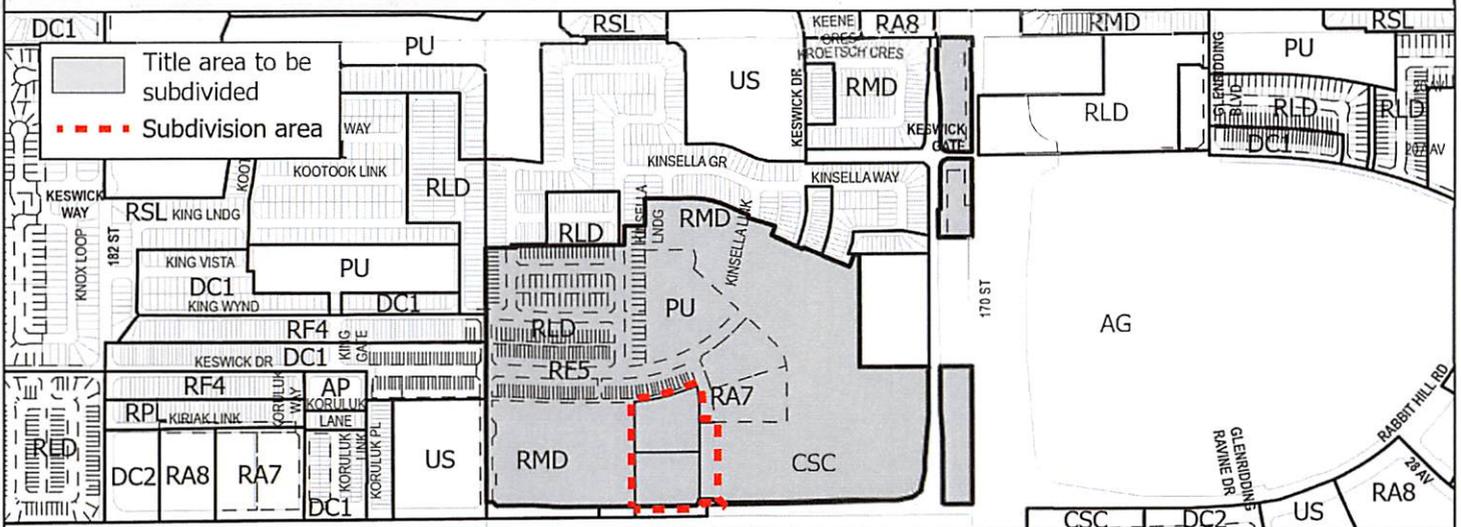



Subdivision Authority

7th Floor, Edmonton Tower
10111 – 104 Avenue NW
Edmonton, Alberta T5J 0J4

May 25, 2023

File No. LDA23-0085

City of Edmonton
Real Estate Branch
10th Floor, 10111 104 Avenue NW
Edmonton, AB T5J 0J4

ATTENTION: David Tymchak

RE: Tentative plan to subdivide a portion of Lot 186 and all of Lot 187, Block 6, Plan B2, to consolidate with Lot 133, Block 6, Plan 822 2080, Lots 136, 137 138, 139, 145, 146, 147, 148, 149, 150, 151, 152, 188, 189, 190, 191, 192, Block 6, Plan B2 and portions of road ways to be closed to create one (1) Municipal Reserve lot, located south of 102 Avenue NW and west of 106 Street NW; **DOWNTOWN**

The Subdivision by Plan is APPROVED on May 25, 2023, subject to the following conditions:

1. that the owner dedicate road right-of-way for a 6 m wide east/west alley connection and a 3 m x 3 m corner cut to the satisfaction of Subdivision and Development Coordination, as shown on the "Conditions of Approval" map, Enclosure I;
2. that Charter Bylaw 20503 to amend the Edmonton Zoning Bylaw shall be approved prior to the endorsement of the plan of survey;
3. that Charter Bylaw 20502 to close portions of 107 Street NW and adjacent lanes between 107 Street NW and 106 Street NW shall be approved prior to the endorsement of the plan of survey; and
4. that the owner pay all outstanding property taxes prior to the endorsement of the plan of survey.

Enclosure I is a map of the subdivision and identifies major conditions of this approval.

Please be advised that the approval is valid for one (1) year from the date on which the subdivision approval is given to the application. An extension beyond that time may be granted by the City of Edmonton.

Please be advised that an appeal may be lodged in accordance to Section 678 of the Municipal Government Act with the Subdivision and Development Appeal Board, 10019 - 103 Avenue NW, Edmonton Alberta, T5J 0G9, within 14 days from the date of the receipt of this decision. The date of receipt of the decision is deemed to be seven (7) days from the date the decision is mailed.

If you have further questions, please contact subdivisions@edmonton.ca.

Regards,

Blair McDowell
Subdivision Authority


BM/mb/Posse #445365550-001

Enclosure

- Consolidation Boundary
- Subdivided Portion
- Dedicate as road right of way



NOTE: All roads shown on this map are within the NW quadrant

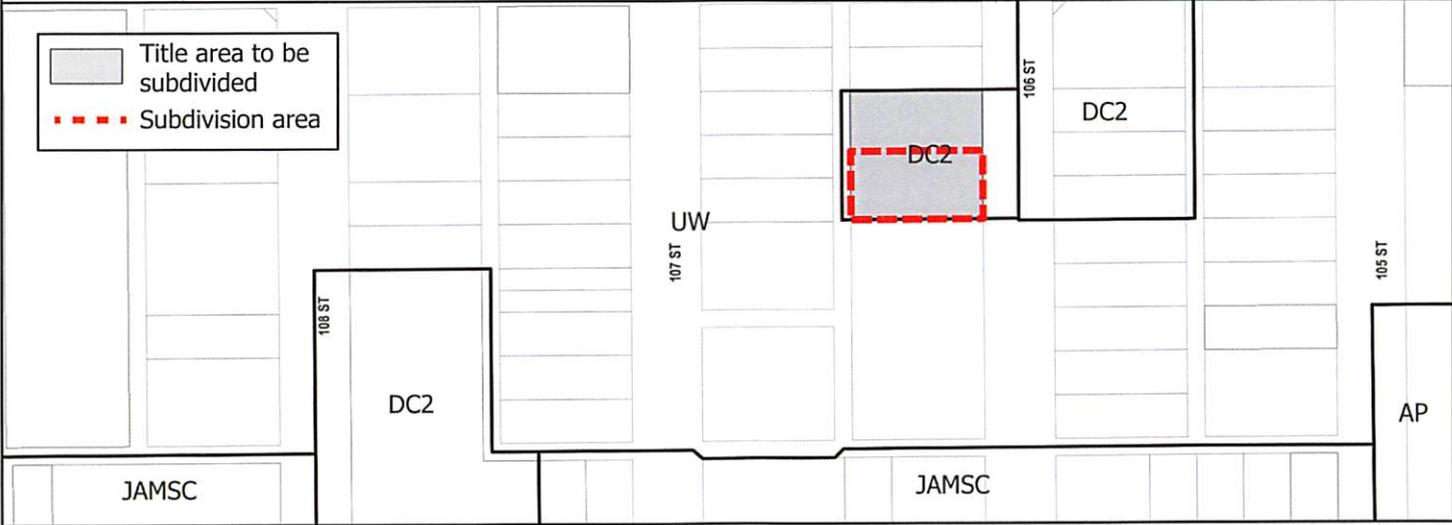



Subdivision Authority

7th Floor, Edmonton Tower
10111 – 104 Avenue NW
Edmonton, Alberta T5J 0J4

May 25, 2023

File No. LDA23-0091

Hagen Surveys Ltd.
8929 20 Street NW
Edmonton, AB T6P 1K8

ATTENTION: Jordan Widmer

RE: Tentative plan of subdivision to create one (1) additional single detached residential lot from Lot 22, Block 5, Plan RN52, located north of 120 Avenue NW and east of 106 Street NW;
WESTWOOD

The Subdivision by Plan is APPROVED on May 25, 2023, subject to the following conditions:

1. that the owner apply for a permit to demolish the existing dwelling and garage prior to endorsement of the final plan. Demolition permits can be obtained from Development Services. Apply online at www.edmonton.ca/permits;
2. that the owner pay all outstanding property taxes prior to the endorsement of the plan of survey.

Enclosure I is an attachment of the major advisements throughout the subdivision process. Enclosure II is a map of the subdivision and identifies major conditions and advisements of this approval.

Please be advised that the approval is valid for one (1) year from the date on which the subdivision approval is given to the application. An extension beyond that time may be granted by the City of Edmonton.

Please be advised that an appeal may be lodged in accordance to Section 678 of the Municipal Government Act with the Subdivision and Development Appeal Board, 10019 - 103 Avenue NW, Edmonton Alberta, T5J 0G9, within 14 days from the date of the receipt of this decision. The date of receipt of the decision is deemed to be seven (7) days from the date the decision is mailed.

The Subdivision Authority did not receive comments from adjacent landowners. The application complies with the regulations set out in the Edmonton Zoning Bylaw, the land is serviceable, and the proposal advances a more compact urban form. The Subdivision Authority is of the opinion, after considering factors set out in Section 7 of the Subdivision and Development Regulation, that the land is suitable for the purpose for which the subdivision is intended.

If you have further questions, please contact subdivisions@edmonton.ca.

Regards,

Blair McDowell
Subdivision Authority

BM/ms/Posse #468626802-001

Enclosure(s)

Please be advised of the following:

Next Steps for Subdivision Approval

- The next step in the subdivision process is to have a legal instrument prepared (ie. Plan of Survey) in order to register the approved subdivision. The legal instrument is then forwarded to the City for endorsement along with the endorsement fee (\$700.00 - 2023 Fees Schedule) and subsequently released to the applicant for registration at the Land Titles Office.

Transportation

- There are existing boulevard trees adjacent to the site on 106 Street NW that must be protected during construction. For information about tree protection please refer to the City of Edmonton's website (search "Trees and Construction").
- Any and all costs associated with tree work requests (removal, pruning or other) and/or remediation from damages are borne on to the proponent as per the Corporate Tree Management Policy (C456C). All work is to be carried out by Urban Forestry who can be contacted at citytrees@edmonton.ca. Removal of City of Edmonton trees must follow the Live Tree Removal Guidelines which include community notice and value compensation.
- Access for future development must be to the adjacent alley in conformance with Mature Neighbourhood Overlay Section 814.3(17) of the Zoning Bylaw #12800.

Building / Site

- The owner shall ensure that any change in property boundaries does not cause any structures on site to become non-compliant with the Safety Codes Act and the Alberta Building Code. Permits may be required for such changes. Please contact 311 for more information.

Servicing

- The owner is required to make satisfactory arrangements for, and pay all costs associated with separate servicing to each lot, as well as the modification, relocation and/or removal of existing services. For further information, please contact: EPCOR Distribution & Transmission Inc. (780-412-4000), TELUS Communications (Edmonton) Inc. (Real Estate Division [Rights of Way] 780-508-2456), ATCO Gas (780-424-5222), and EPCOR Drainage Services (Water and Sewer Servicing 780-496-5444).
- The existing services (water and sanitary) enter the proposed subdivision approximately 4.87m south of the north property line of Lot 22 off of the lane. As per the EPCOR Drainage Services Bylaw and the EPCOR Water Services and Wastewater Treatment Bylaw, these services cannot cross the proposed property line.
- There is a deficiency in on-street hydrant spacing adjacent to the property. The applicant/owner is advised to review on-site fire protection requirements to ensure adequate coverage (contact EPCOR Water at 780-412-3955).
- If power service crosses the proposed property line the owner may be required to provide a blanket easement in favour of EPCOR Distribution & Transmission Inc. If required, said easement shall be registered prior to or concurrent with the final plan of survey (contact EPCOR Land Administration Group at 780-412-3252).

TENTATIVE PLAN

SHOWING SUBDIVISION OF

LOT 22, BLK.5, PLAN RN52 (LII)

IN

HUNDSON'S BAY COMPANY RESERVE


THEO. TWP.53, RGE.24, W.4 M.

EDMONTON, ALBERTA

SCALE 1:200 2023 N.R. RONSKO, A.L.S.




TO 120th AVENUE
106th STREET

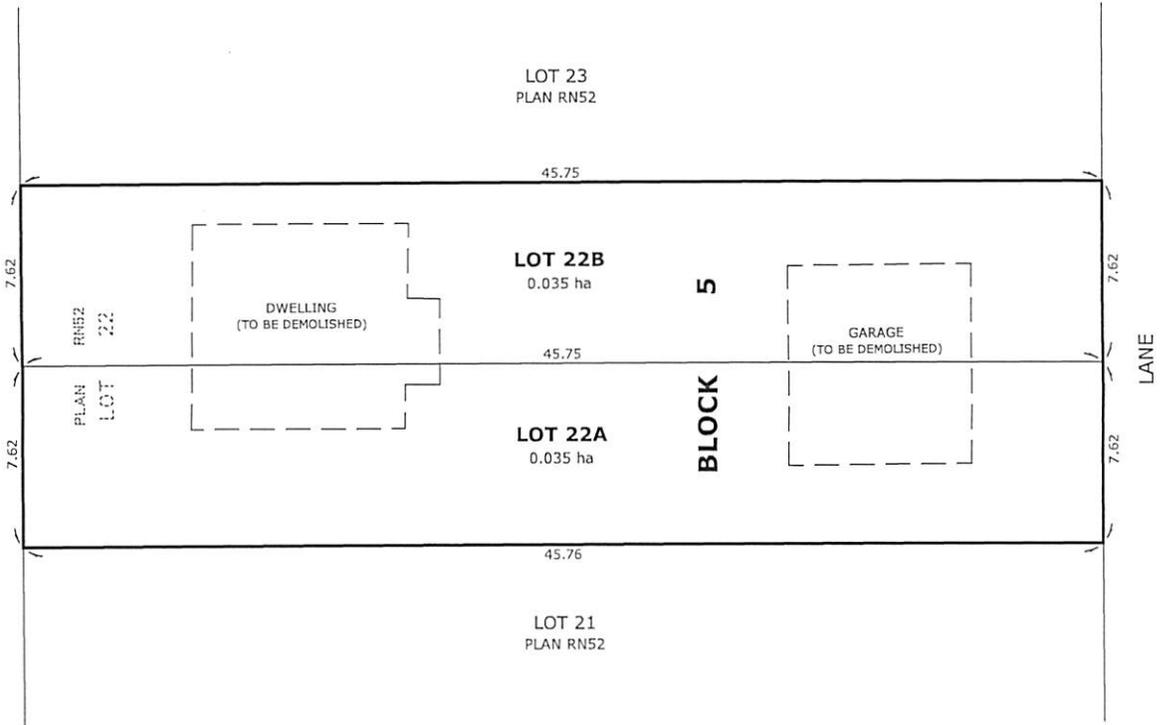

NOTES:

- DISTANCES ARE APPROXIMATE AND ARE IN METRES AND DECIMALS THEREOF.
- AREA DEALT WITH BOUNDED THUS.



HAGEN SURVEYS

8929 - 20th Street N.W. | Edmonton AB, T6P 1K8 | T 780.464.5506 | F 780.464.4450 | hagensurveys.com
 Your comprehensive surveying partner.

SURVEYOR'S STAMP



CALCULATED BY:	J.V.	DRAWN BY:	J.V.
DATE:	APRIL 3, 2023	REVISED:	--
DRAWING	23S0139T	FILE NO.	23S0139T



Subdivision Authority

7th Floor, Edmonton Tower
10111 – 104 Avenue NW
Edmonton, Alberta T5J 0J4

May 25, 2023

File No. LDA23-0101

Milestone Surveys
1135 Goodwin Circle NW
Edmonton, AB T5T 6W6

ATTENTION: Moe Mouallem

RE: Tentative plan of subdivision to create separate titles for a semi-detached dwelling from Lot 6, Block 43, Plan 2196 AD, located north of 102 Avenue NW and east of 152 Street NW; **CANORA**

The Subdivision by Plan is APPROVED on May 25, 2023, subject to the following conditions:

1. that the owner pay all outstanding property taxes prior to the endorsement of the plan of survey.

Enclosure I is an attachment of the major advisements throughout the subdivision process. Enclosure II is a map of the subdivision and identifies major conditions and advisements of this approval.

Please be advised that the approval is valid for one (1) year from the date on which the subdivision approval is given to the application. An extension beyond that time may be granted by the City of Edmonton.

Please be advised that an appeal may be lodged in accordance to Section 678 of the Municipal Government Act with the Subdivision and Development Appeal Board, 10019 - 103 Avenue NW, Edmonton Alberta, T5J 0G9, within 14 days from the date of the receipt of this decision. The date of receipt of the decision is deemed to be seven (7) days from the date the decision is mailed.

The Subdivision Authority did not receive comments from adjacent landowners. The application complies with the regulations set out in the Edmonton Zoning Bylaw, the land is serviceable, and the proposal advances a more compact urban form. The Subdivision Authority is of the opinion, after considering factors set out in Section 7 of the Subdivision and Development Regulation, that the land is suitable for the purpose for which the subdivision is intended.

If you have further questions, please contact subdivisions@edmonton.ca.

Regards,

Blair McDowell
Subdivision Authority

BM/ms/Posse #468915023-001

Enclosure(s)

Please be advised of the following:

Next Steps for Subdivision Approval

- The next step in the subdivision process is to have a legal instrument prepared (ie. Plan of Survey) in order to register the approved subdivision. The legal instrument is then forwarded to the City for endorsement along with the endorsement fee (\$700.00 - 2023 Fees Schedule) and subsequently released to the applicant for registration at the Land Titles Office.

Transportation


- There are existing boulevard trees adjacent to the site on 152 Stree NW that must be protected during construction. For information about tree protection please refer to the City of Edmonton's website (search "Trees and Construction").
- Any and all costs associated with tree work requests (removal, pruning or other) and/or remediation from damages are borne on to the proponent as per the Corporate Tree Management Policy (C456C). All work is to be carried out by Urban Forestry who can be contacted at citytrees@edmonton.ca. Removal of City of Edmonton trees must follow the Live Tree Removal Guidelines which include community notice and value compensation.

Building / Site

- The owner shall ensure that any change in property boundaries does not cause any structures on site to become non-compliant with the Safety Codes Act and the Alberta Building Code. Permits may be required for such changes. Please contact 311 for more information.

Servicing

- The owner is required to make satisfactory arrangements for, and pay all costs associated with separate servicing to each lot, as well as the modification, relocation and/or removal of existing services. For further information, please contact: EPCOR Distribution & Transmission Inc. (780-412-4000), TELUS Communications (Edmonton) Inc. (Real Estate Division [Rights of Way] 780-508-2456), ATCO Gas (780-424-5222), and EPCOR Drainage Services (Water and Sewer Servicing 780-496-5444).
- There are two existing services (water and sanitary) entering the proposed subdivision off of the lane. One enters the north proposed lot approximately 6.34m south of the north property line of the current Lot 6. One enters the south proposed lot at 3.0m north of the south property line of the current Lot 6. As per the EPCOR Drainage Services Bylaw and the EPCOR Water Services and Wastewater Treatment Bylaw, these services cannot cross the proposed property line.
- There is a deficiency in on-street hydrant spacing adjacent to the property. The applicant/owner is advised to review on-site fire protection requirements to ensure adequate coverage (contact EPCOR Water at 780-412-3955).
- If power service crosses the proposed property line the owner may be required to provide a blanket easement in favour of EPCOR Distribution & Transmission Inc. If required, said easement shall be registered prior to or concurrent with the final plan of survey (contact EPCOR Land Administration Group at 780-412-3252).

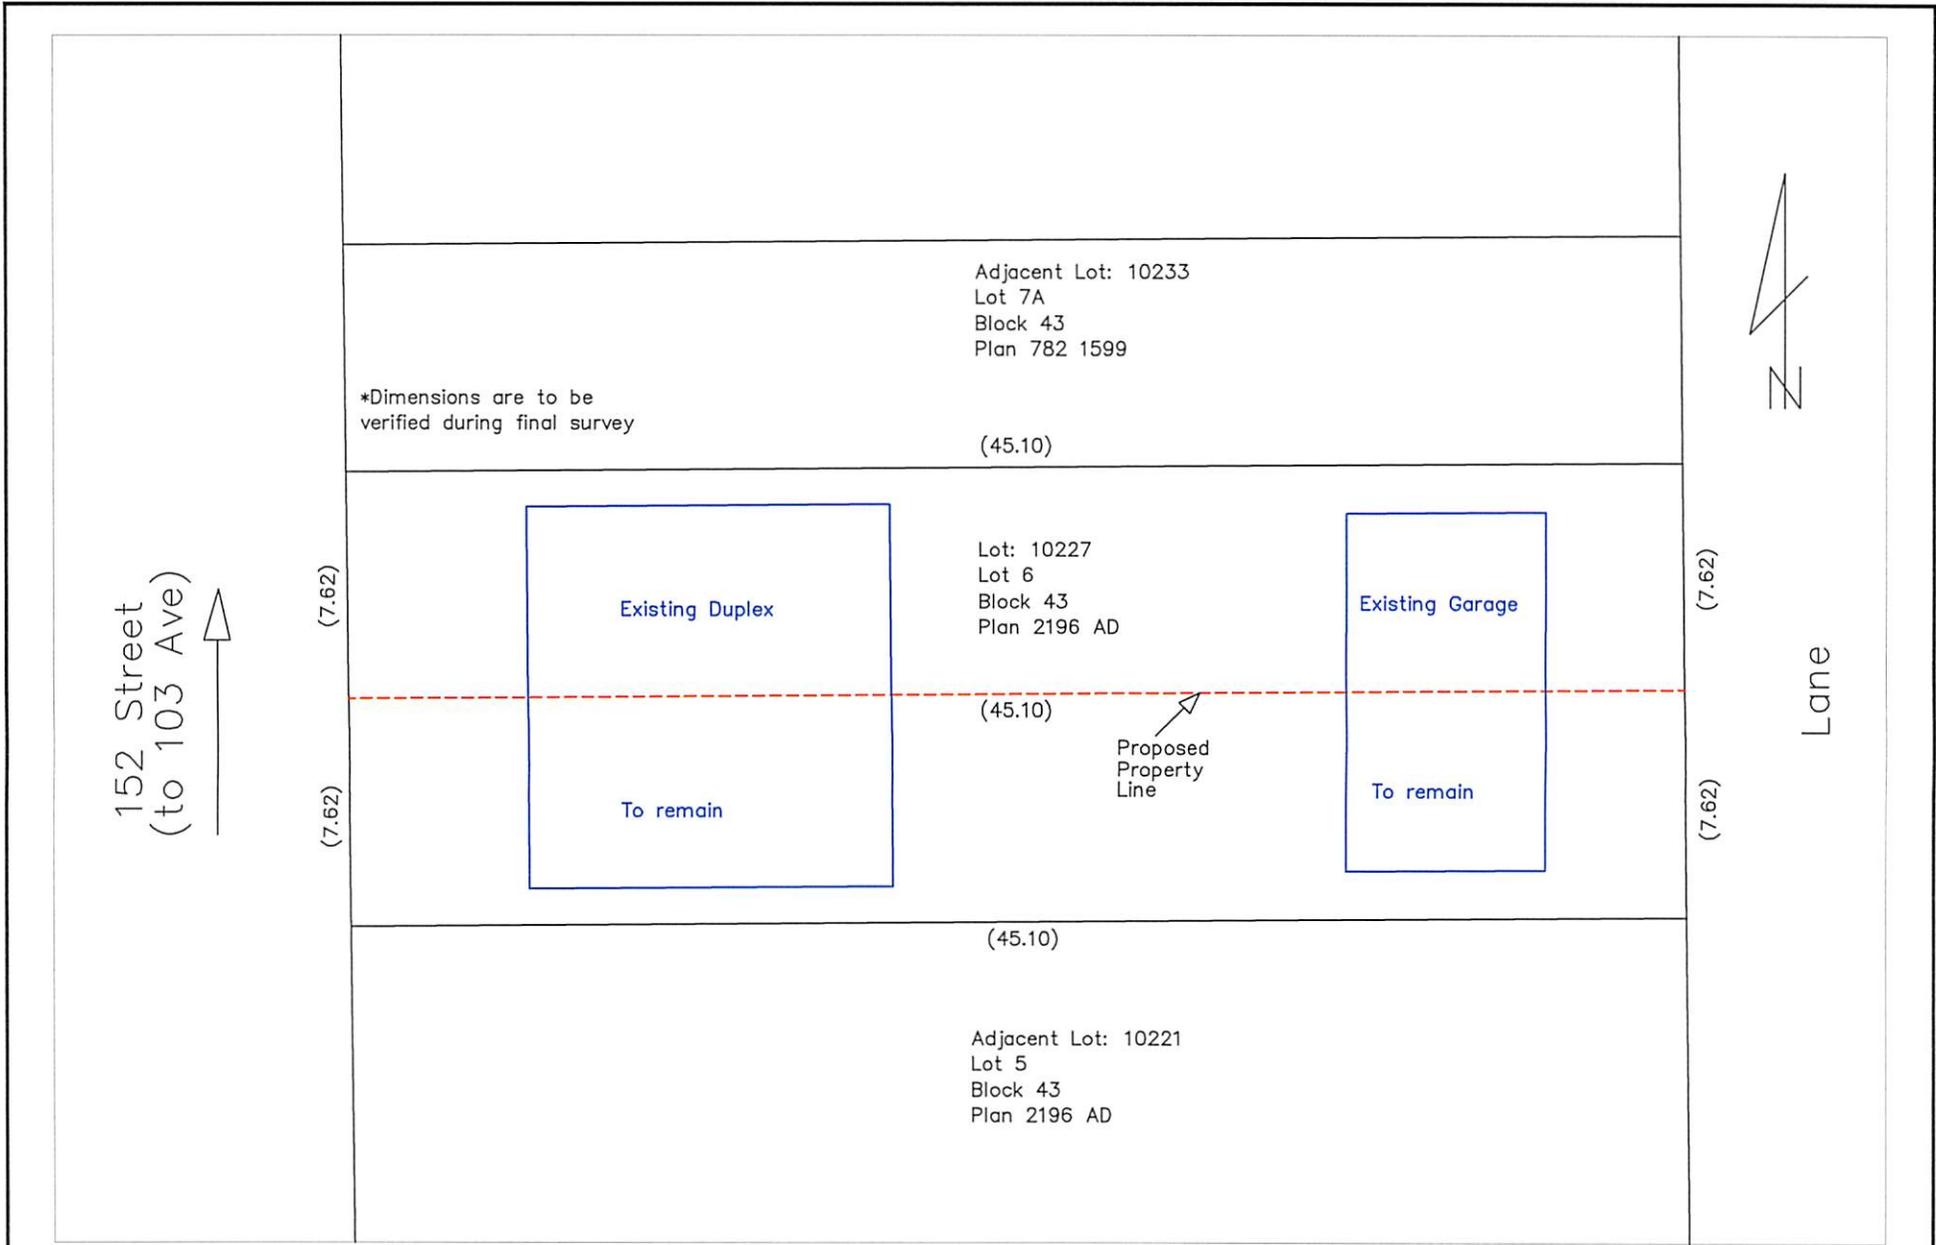

Tentative Plan of Subdivision of
Lot 6, Block 43, Plan 2196AD
10227 - 152 St NW

Distances are in metres and decimals thereof

Rev. 0
2023-04-11



Subdivision Authority

7th Floor, Edmonton Tower
10111 – 104 Avenue NW
Edmonton, Alberta T5J 0J4

May 25, 2023

File No. LDA23-0102

H2 Architecture
10449 144 Street
Edmonton, AB T5N2V5

ATTENTION: Henry Howard

RE: Tentative plan of subdivision to create separate titles for Lots 20 and 21, Block 3A, Plan 4278V and one (1) additional single detached residential lot from Lot 20, Block 3A, Plan 4278V, located south of 106 Avenue NW and east of 144 Street NW; **GROVENOR**

The Subdivision by Plan is APPROVED on May 25, 2023, subject to the following conditions:

1. that the owner pay all outstanding property taxes prior to the endorsement of the plan of survey.

Enclosure I is an attachment of the major advisements throughout the subdivision process. Enclosure II is a map of the subdivision and identifies major conditions and advisements of this approval.

Please be advised that the approval is valid for one (1) year from the date on which the subdivision approval is given to the application. An extension beyond that time may be granted by the City of Edmonton.

Please be advised that an appeal may be lodged in accordance to Section 678 of the Municipal Government Act with the Subdivision and Development Appeal Board, 10019 - 103 Avenue NW, Edmonton Alberta, T5J 0G9, within 14 days from the date of the receipt of this decision. The date of receipt of the decision is deemed to be seven (7) days from the date the decision is mailed.

The Subdivision Authority did not receive comments from adjacent landowners. The application complies with the regulations set out in the Edmonton Zoning Bylaw, the land is serviceable, and the proposal advances a more compact urban form. The Subdivision Authority is of the opinion, after considering factors set out in Section 7 of the Subdivision and Development Regulation, that the land is suitable for the purpose for which the subdivision is intended.

If you have further questions, please contact subdivisions@edmonton.ca.

Regards,

Blair McDowell
Subdivision Authority

BM/ms/Posse #468744461-001

Enclosure(s)

Please be advised of the following:

Next Steps for Subdivision Approval

- The next step in the subdivision process is to have a legal instrument prepared (ie. Plan of Survey) in order to register the approved subdivision. The legal instrument is then forwarded to the City for endorsement along with the endorsement fee (\$700.00 - 2023 Fees Schedule) and subsequently released to the applicant for registration at the Land Titles Office.

Transportation

- There are existing boulevard trees adjacent to the site on 144 Street NW that must be protected during construction. For information about tree protection please refer to the City of Edmonton's website (search "Trees and Construction").
- Any and all costs associated with tree work requests (removal, pruning or other) and/or remediation from damages are borne on to the proponent as per the Corporate Tree Management Policy (C456C). All work is to be carried out by Urban Forestry who can be contacted at citytrees@edmonton.ca. Removal of City of Edmonton trees must follow the Live Tree Removal Guidelines which include community notice and value compensation.
- Access for future development must be to the adjacent alley in conformance with Mature Neighbourhood Overlay Section 814.3(17) of the Zoning Bylaw #12800.
- There is an existing driveway access 144 Street NW. Upon redevelopment of proposed Lot 20, the existing residential access to 144 Street NW must be removed. The owner/applicant will be required to obtain a Permit to remove the access, available from Development Services. Apply online at www.edmonton.ca/permits.

Building / Site


- The owner shall ensure that any change in property boundaries does not cause any structures on site to become non-compliant with the Safety Codes Act and the Alberta Building Code. Permits may be required for such changes. Please contact 311 for more information.
- The 'moveable shed' abutting the existing house must be removed. The location of the proposed property line would create a non-conformity with existing zoning bylaw regulations and would potentially pose a safety code concern.

Servicing

- The owner is required to make satisfactory arrangements for, and pay all costs associated with separate servicing to each lot, as well as the modification, relocation and/or removal of existing services. For further information, please contact: EPCOR Distribution & Transmission Inc. (780-412-4000), TELUS Communications (Edmonton) Inc. (Real Estate Division [Rights of Way] 780-508-2456), ATCO Gas (780-424-5222), and EPCOR Drainage Services (Water and Sewer Servicing 780-496-5444).
- Existing services (water and sanitary) enter the proposed subdivision in two places from the lane. One enters the center proposed lot at 6.72m north of the south lot line of existing Lot 20 and one enters the south proposed lot at 5.43m north of the south lot line of existing Lot 21. As per the EPCOR Drainage Services Bylaw and the EPCOR Water Services and Wastewater Treatment Bylaw, these services cannot cross the proposed property line.

- There is a deficiency in on-street hydrant spacing adjacent to the property. The applicant/owner is advised to review on-site fire protection requirements to ensure adequate coverage (contact EPCOR Water at 780-412-3955).
- If power service crosses the proposed property line the owner may be required to provide a blanket easement in favour of EPCOR Distribution & Transmission Inc. If required, said easement shall be registered prior to or concurrent with the final plan of survey (contact EPCOR Land Administration Group at 780-412-3252).

144 STREET

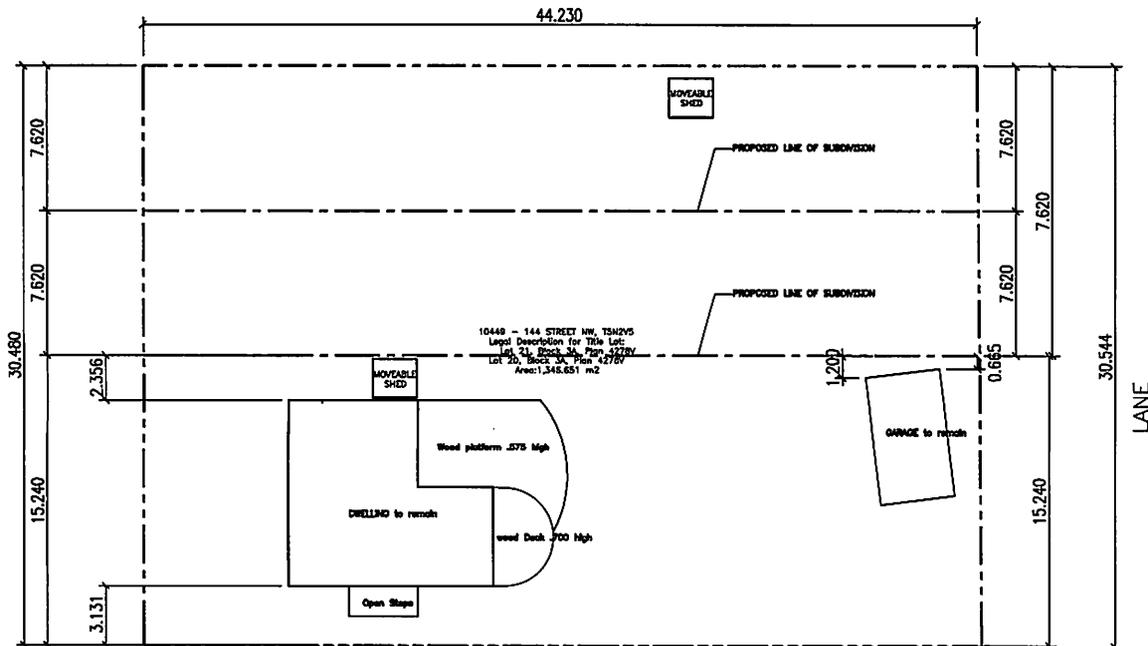

PLAN FOR SUBDIVISION OF 10449 - 144 STREET NW, T5N2V5
 Legal Description for Title Lot:
 Lot 21, Block 3A, Plan 4278V
 Lot 20, Block 3A, Plan 4278V
 Area: 1,346.651 m²

----- EXISTING PROPERTY LINE
 - - - - - PROPOSED NEW PROPERTY LINE

SCALE 1:250
 All measurements are in Metric, meters

PREPARED FOR - SUBDIVISION OF 10449 144 STREET NW, EDMONTON, AB.

PREPARED BY - H HOWARD, ARCHITECT, AAA

DATE - April 17 2023

Thursday, May 18, 2023
10:00 am.



SUBDIVISION AUTHORITY MINUTES MEETING NO. 20

PRESENT Blair McDowell, Chief Subdivision Officer

1. ADOPTION OF AGENDA

MOVED

Blair McDowell

That the Subdivision Authority Agenda for the May 18, 2023 meeting be adopted.

FOR THE MOTION

Blair McDowell

CARRIED

2. ADOPTION OF MINUTES

MOVED

Blair McDowell

That the Subdivision Authority Minutes for the May 11, 2023 meeting be adopted.

FOR THE MOTION

Blair McDowell

CARRIED

3. OLD BUSINESS

1. LDA21-0584
412148588-001

REVISION of conditionally approved tentative plan of subdivision to create 105 single detached residential lots, 12 semi-detached residential lots, 84 row housing lot, and one (1) Public Utility Lot from the SE-21-51-25-W4M and SW-21-51-25-4 located north of 28 Avenue NW and east of Keswick Link SW; **KESWICK**

MOVED

Blair McDowell

That the application for subdivision be Approved.

FOR THE MOTION

Blair McDowell

CARRIED

4. NEW BUSINESS

1. LDA23-0045
459595658-001

Tentative plan of subdivision to create 137 single detached residential lots, 24 row housing lots, three (3) Public Utility Lots, and one (1) other lot, from Lot 1, Block 1, Plan 182 2466 located north of 167 Avenue NW and west of Meridian Street; **MARQUIS**

MOVED

Blair McDowell

That the application for subdivision be Approved.

FOR THE MOTION

Blair McDowell

CARRIED

2.	LDA23-0094 468674072-001	Tentative plan of subdivision to create one (1) additional single detached residential lot from Lot 30, Block 12, Plan 4116 HW, located west of 117 Street NW and south of 83 Avenue NW; WINDSOR PARK	
MOVED		Blair McDowell That the application for subdivision be Approved.	
FOR THE MOTION		Blair McDowell	CARRIED
3.	LDA23-0116 469287390-001	Tentative plan of subdivision to create one (1) additional single detached residential lot from Lot 8, Block 6, Plan 7239 AH, located west of 126 Street NW and south of 112 Avenue NW; INGLEWOOD	
MOVED		Blair McDowell That the application for subdivision be Approved.	
FOR THE MOTION		Blair McDowell	CARRIED
5.	ADJOURNMENT The meeting adjourned at 10:10 a.m.		