



Proposed Seating Concept Plan

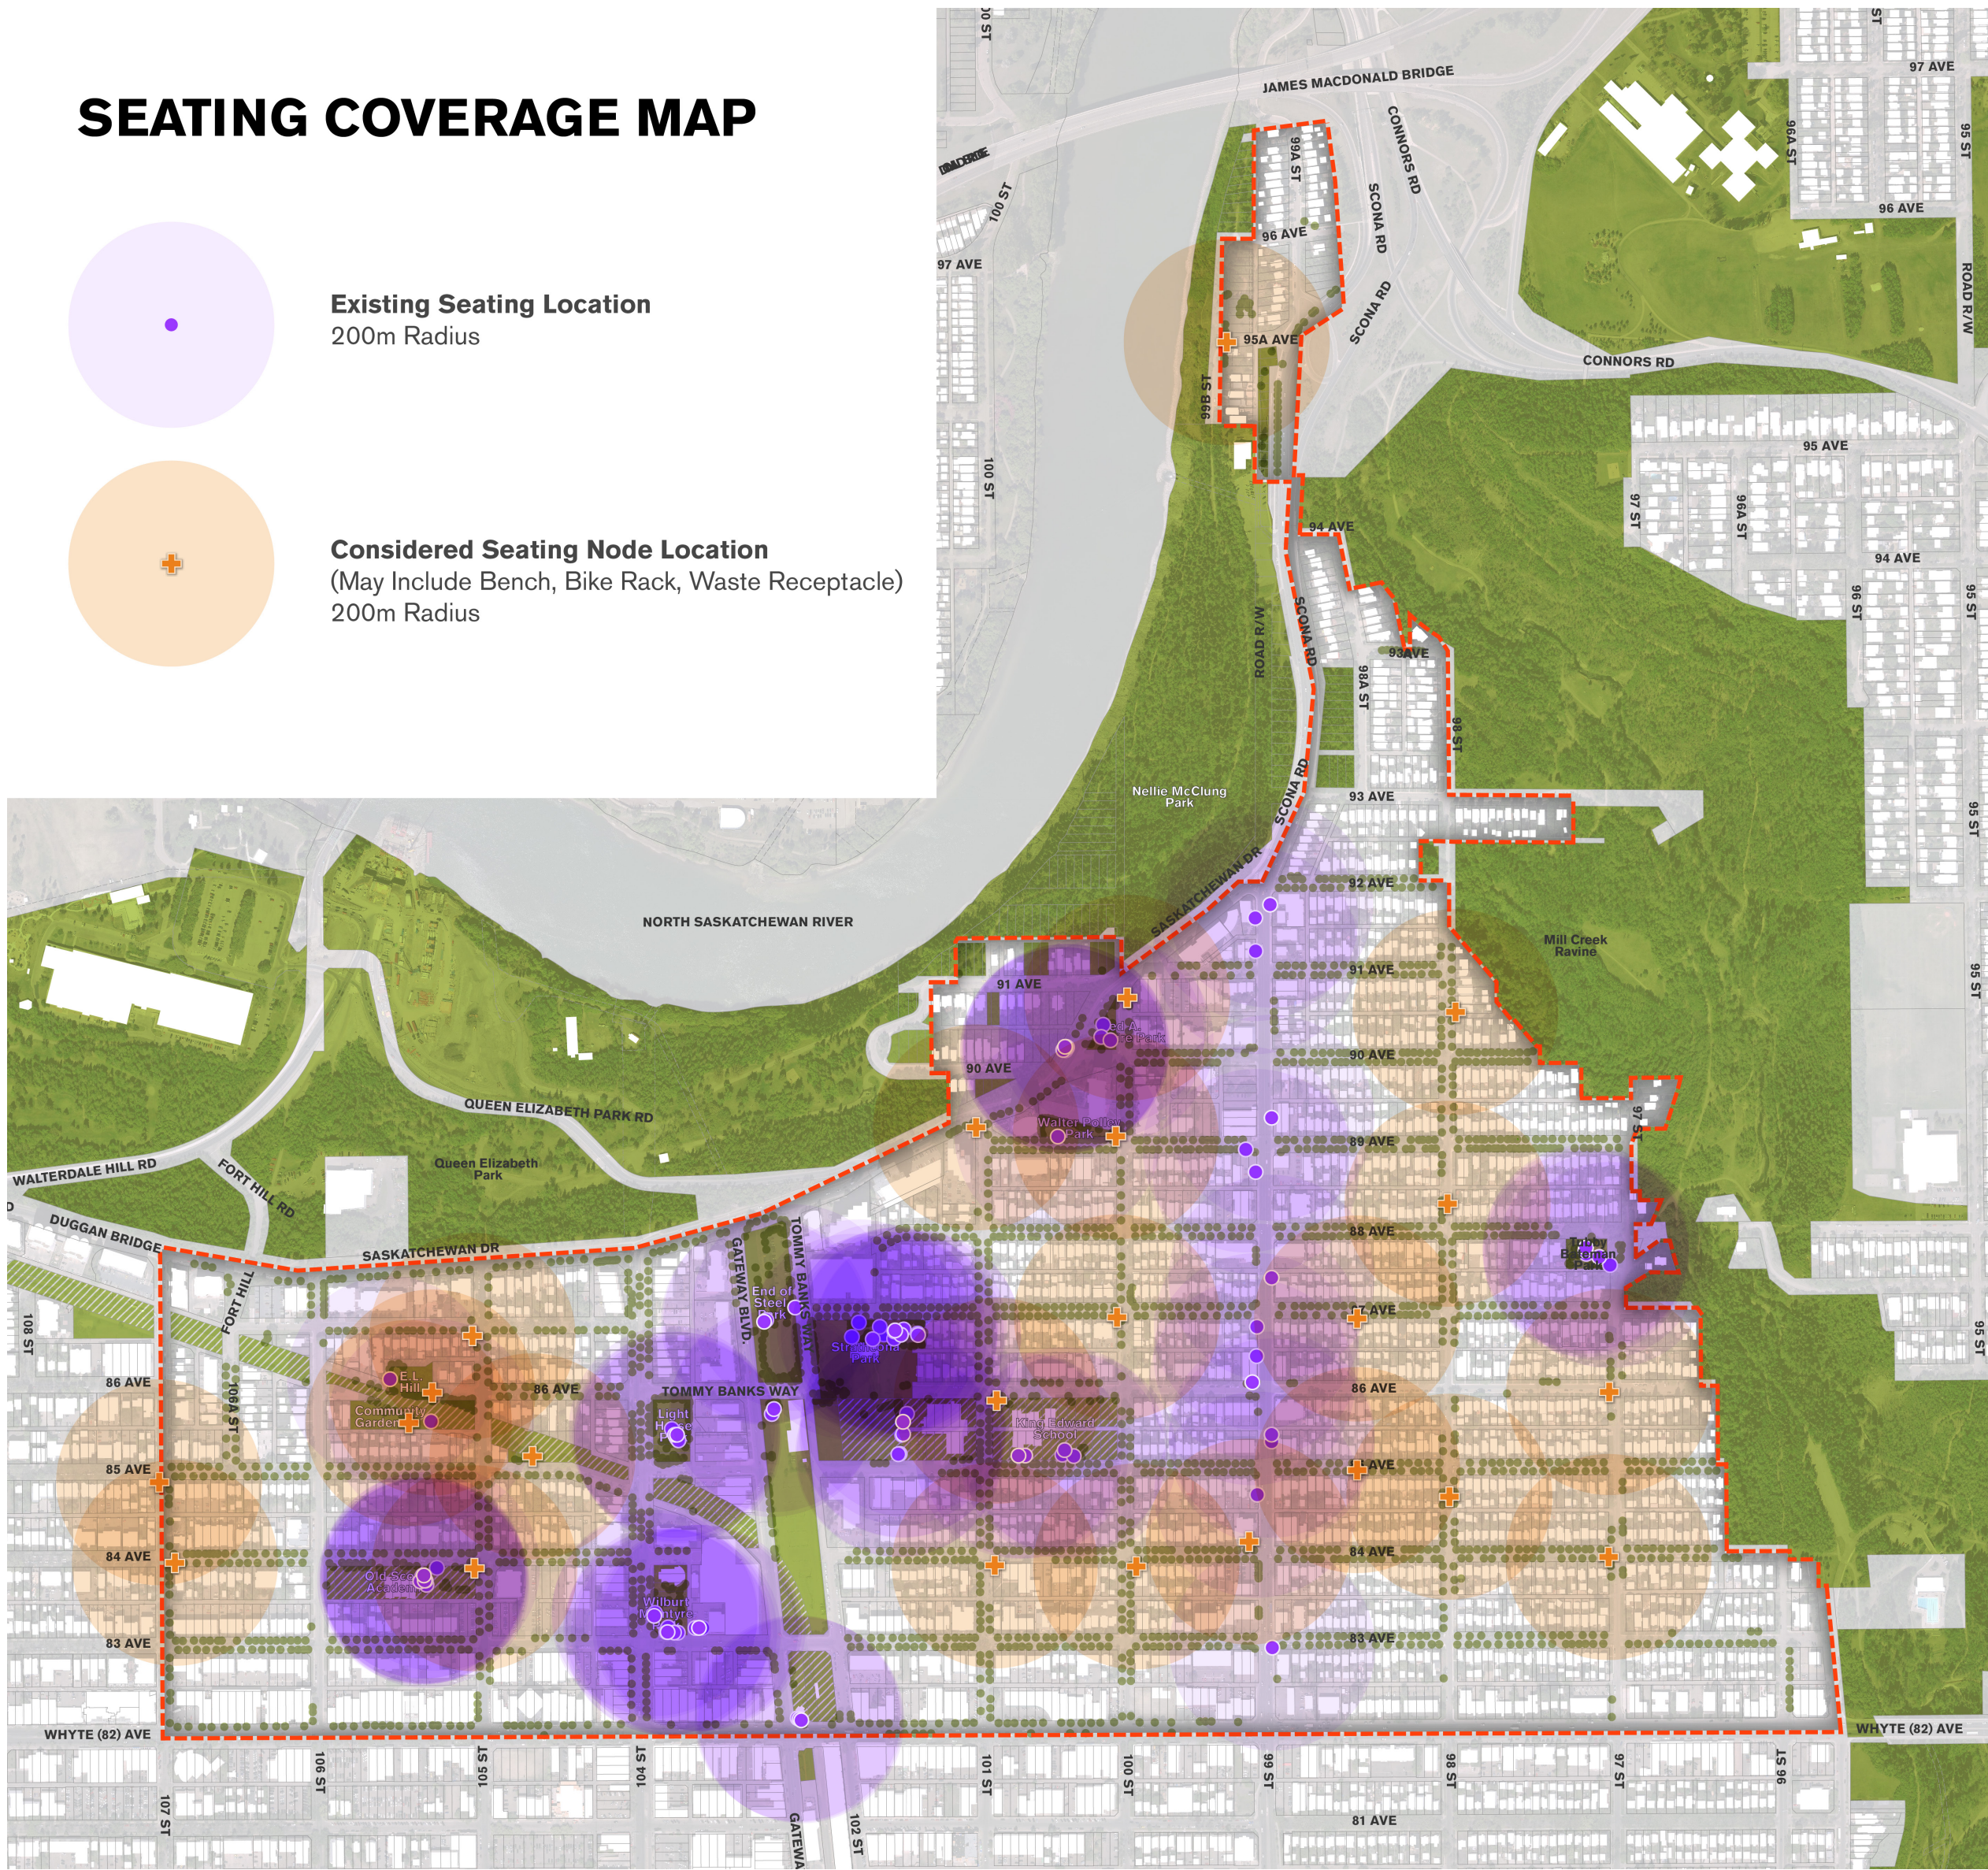

Proposed Locations & Project Scope Areas


200mm Radius Seating Converage Map

Parklet Concept Plans

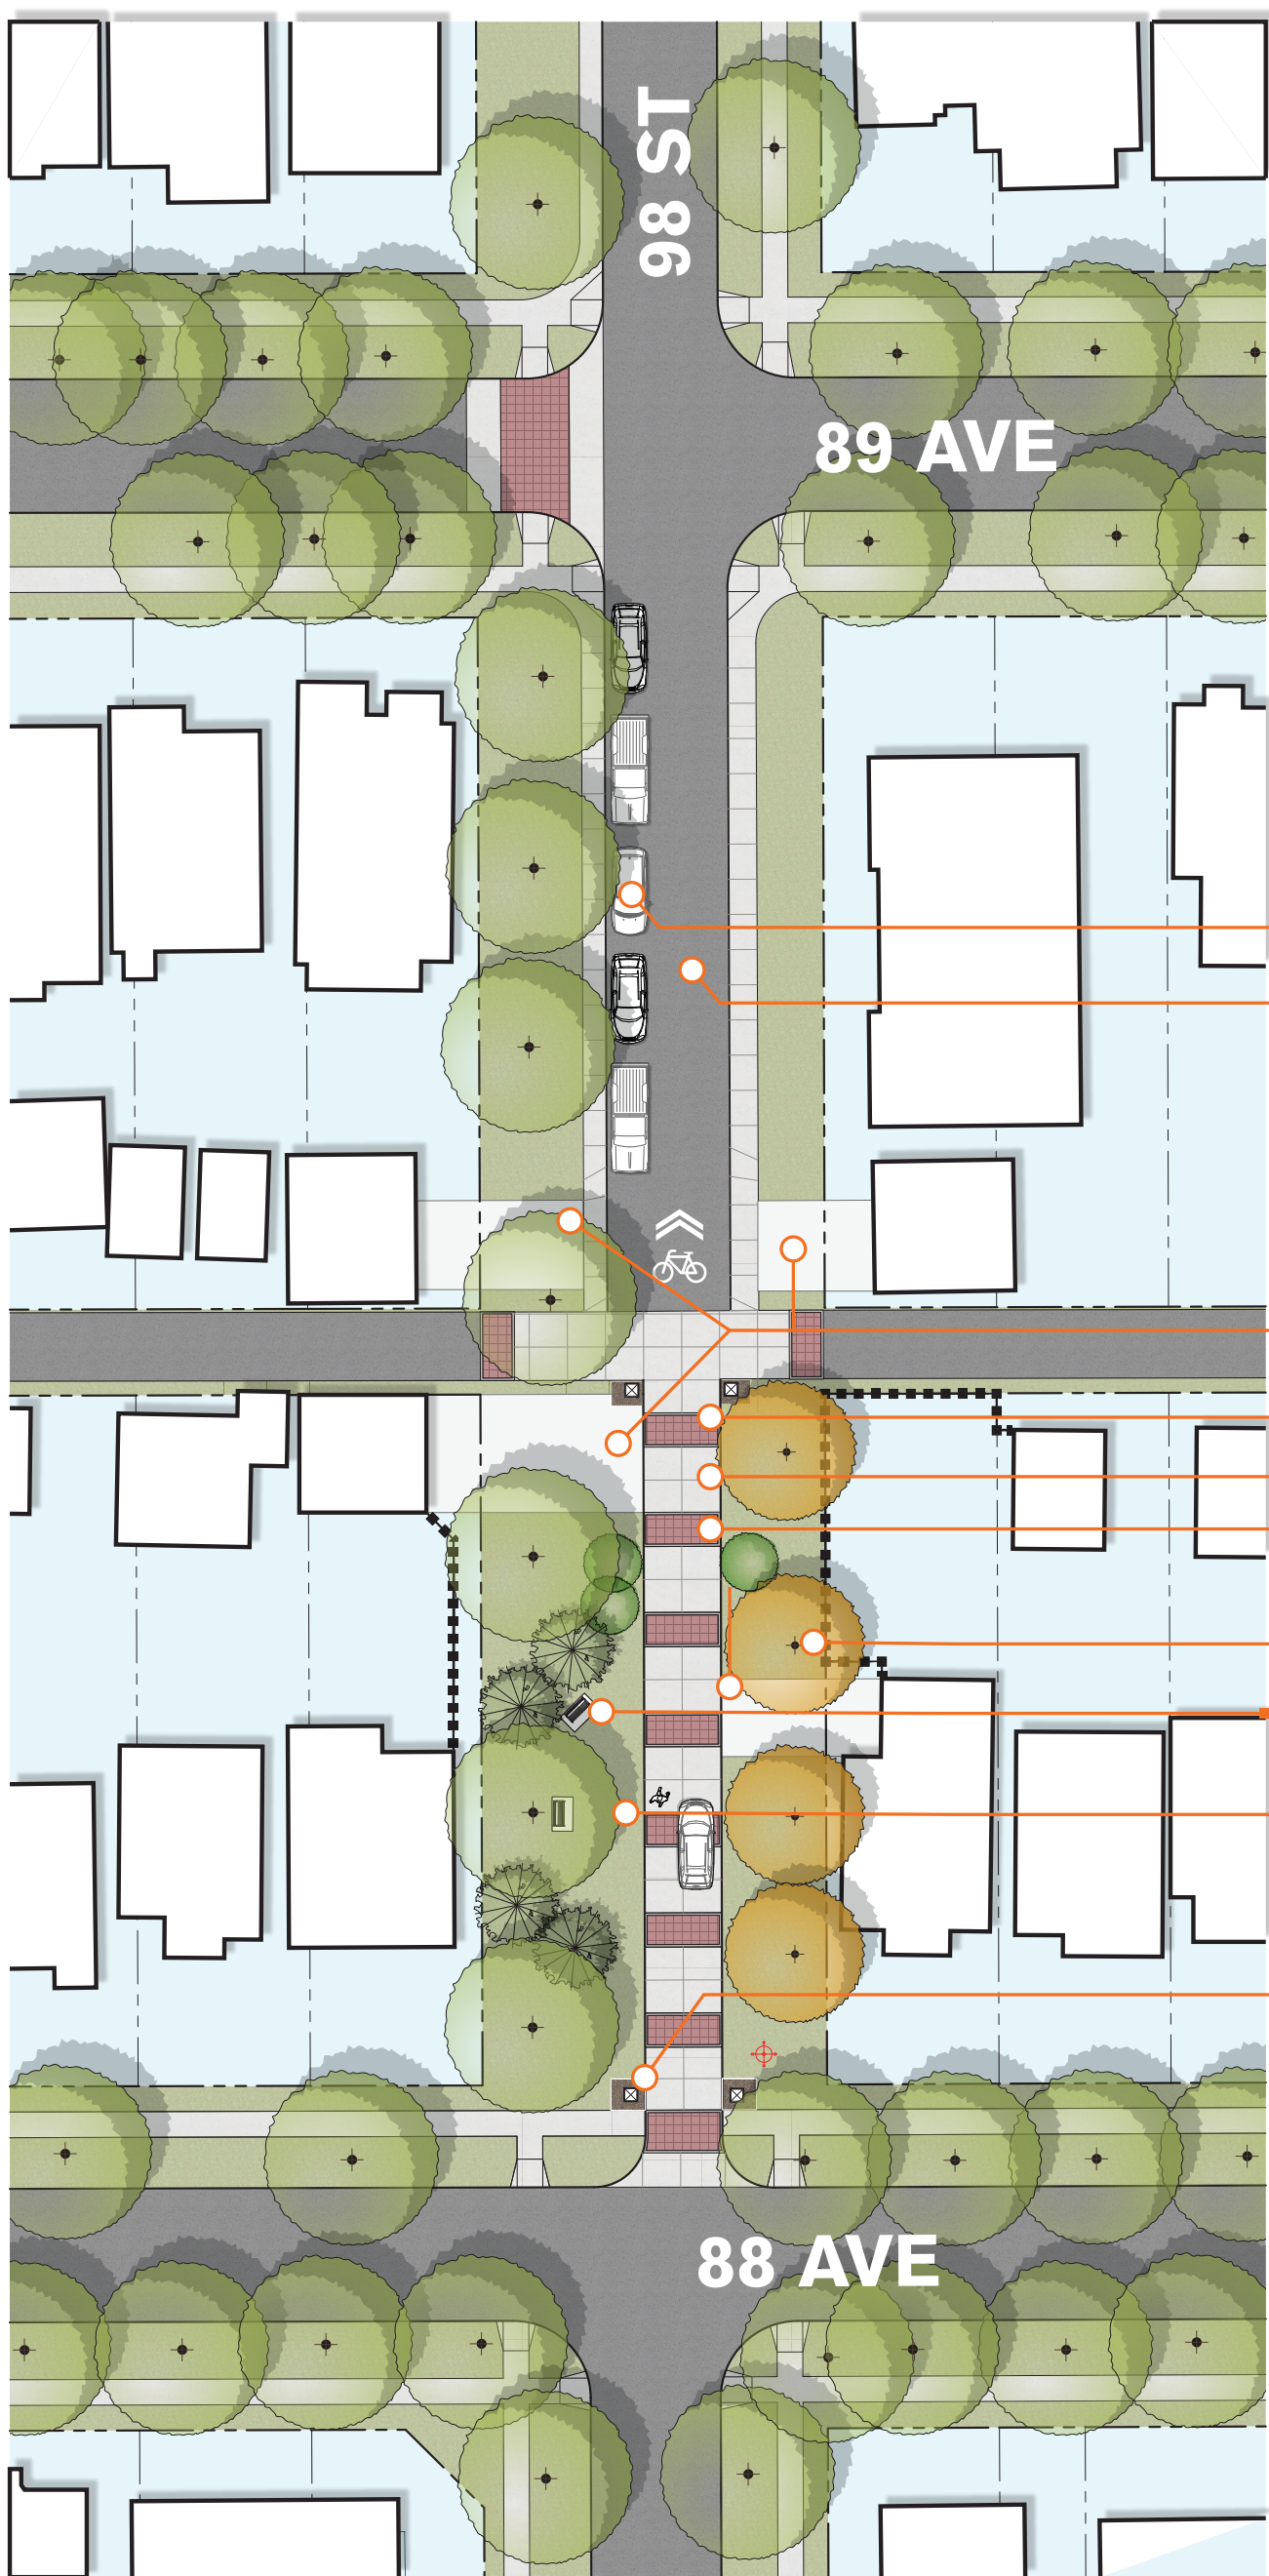

* Multi Use roadway surface treatment to be refined

88 Ave Parklet Location

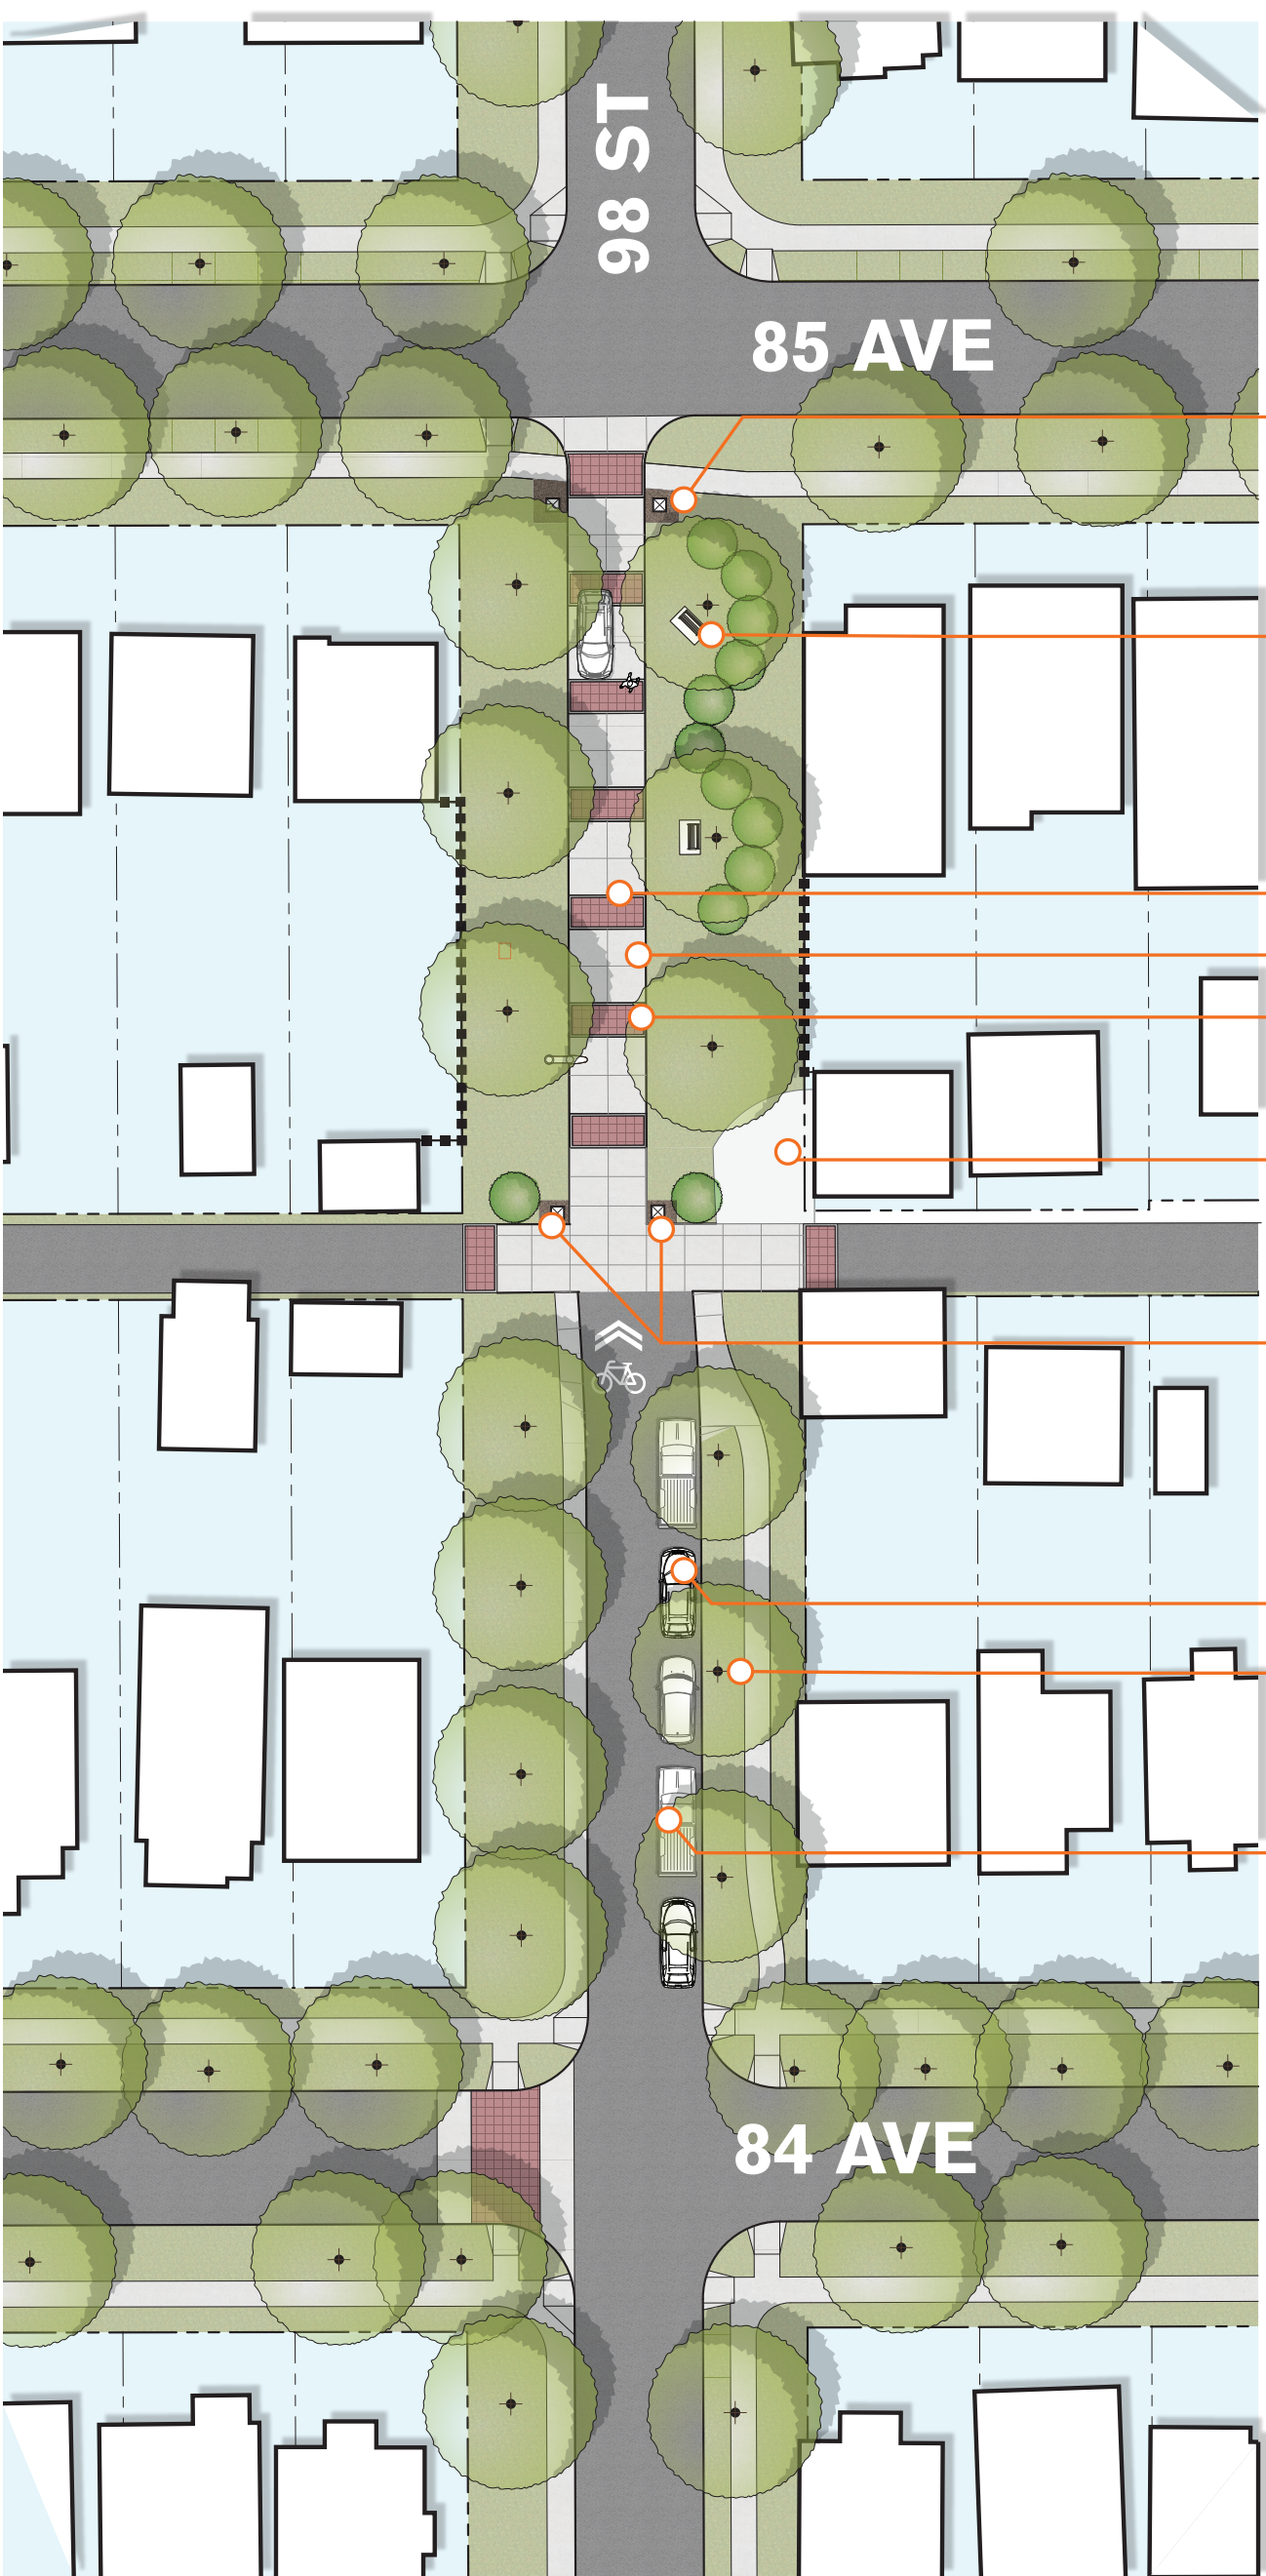

* Multi Use roadway surface treatment to be refined

85 Ave Parklet Location



Perspective View




Perspective View

Existing Parks Improvements

Legend

- PROPOSED NEW SIDEWALKS
- EXISTING TREE
- PROPOSED TREE
- EXISTING PLANTING

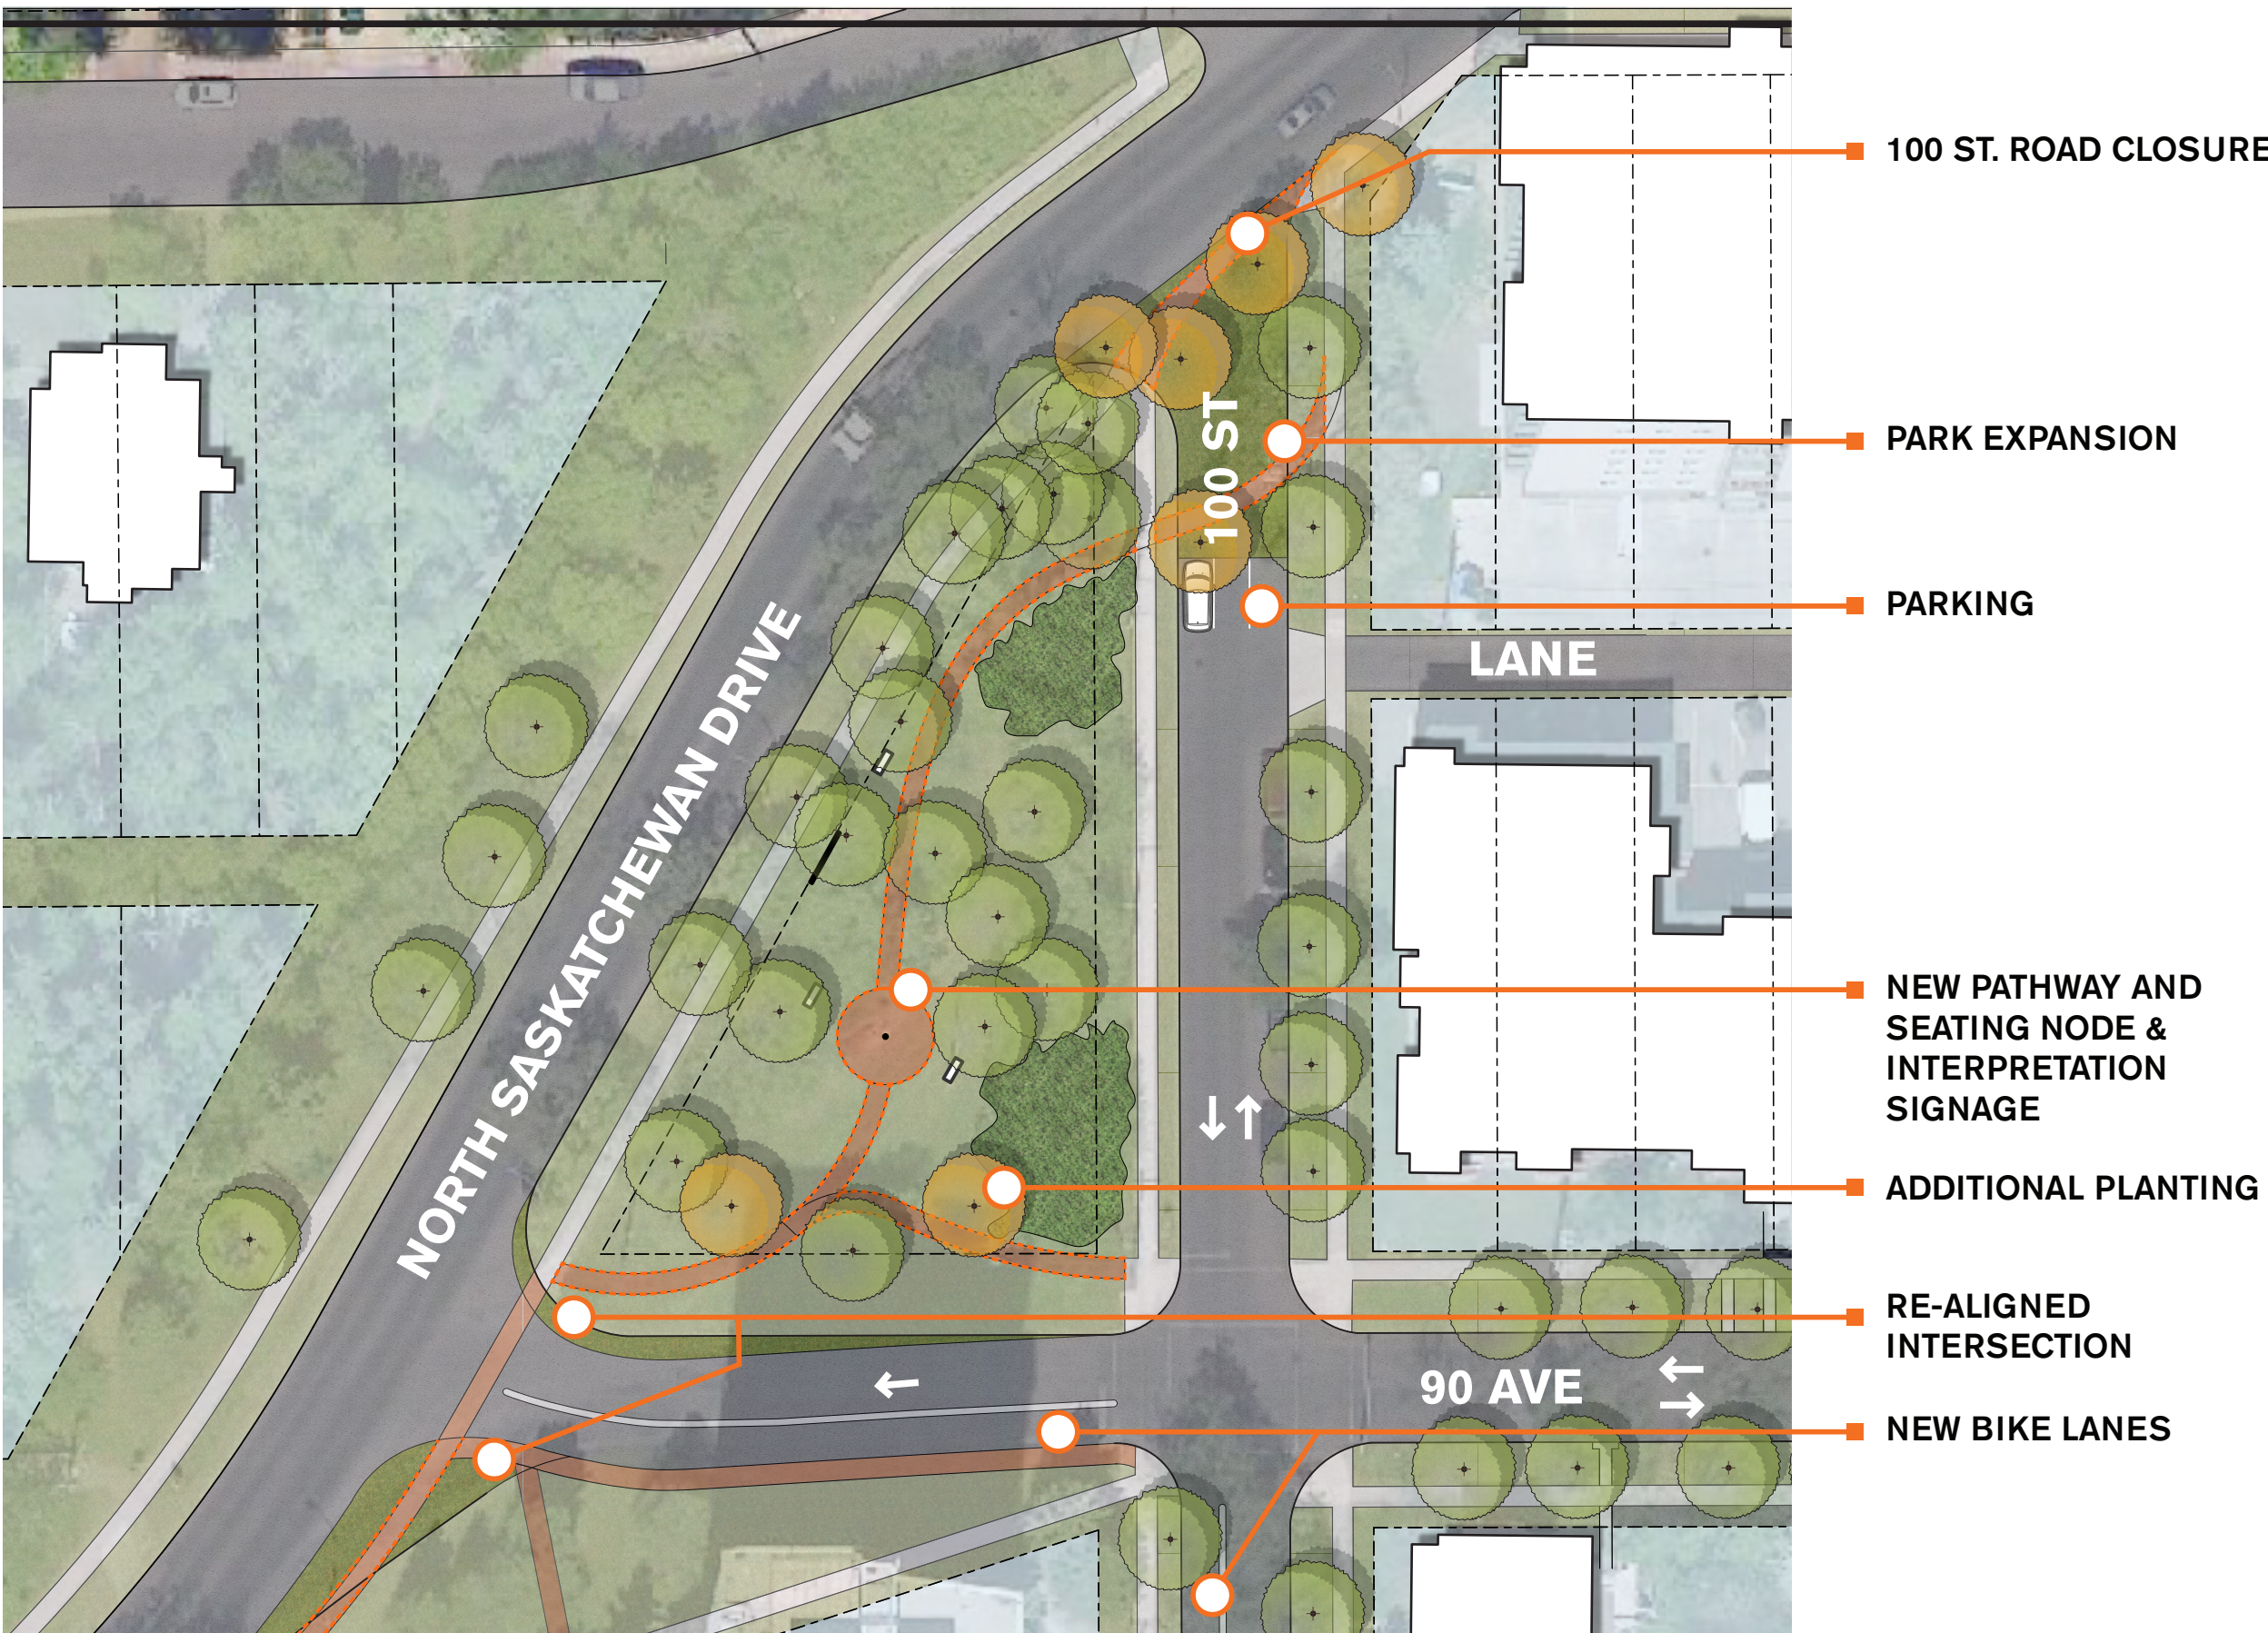


Fred A. Morie Park


Design Details



EXISTING RAISED CROSSWALK

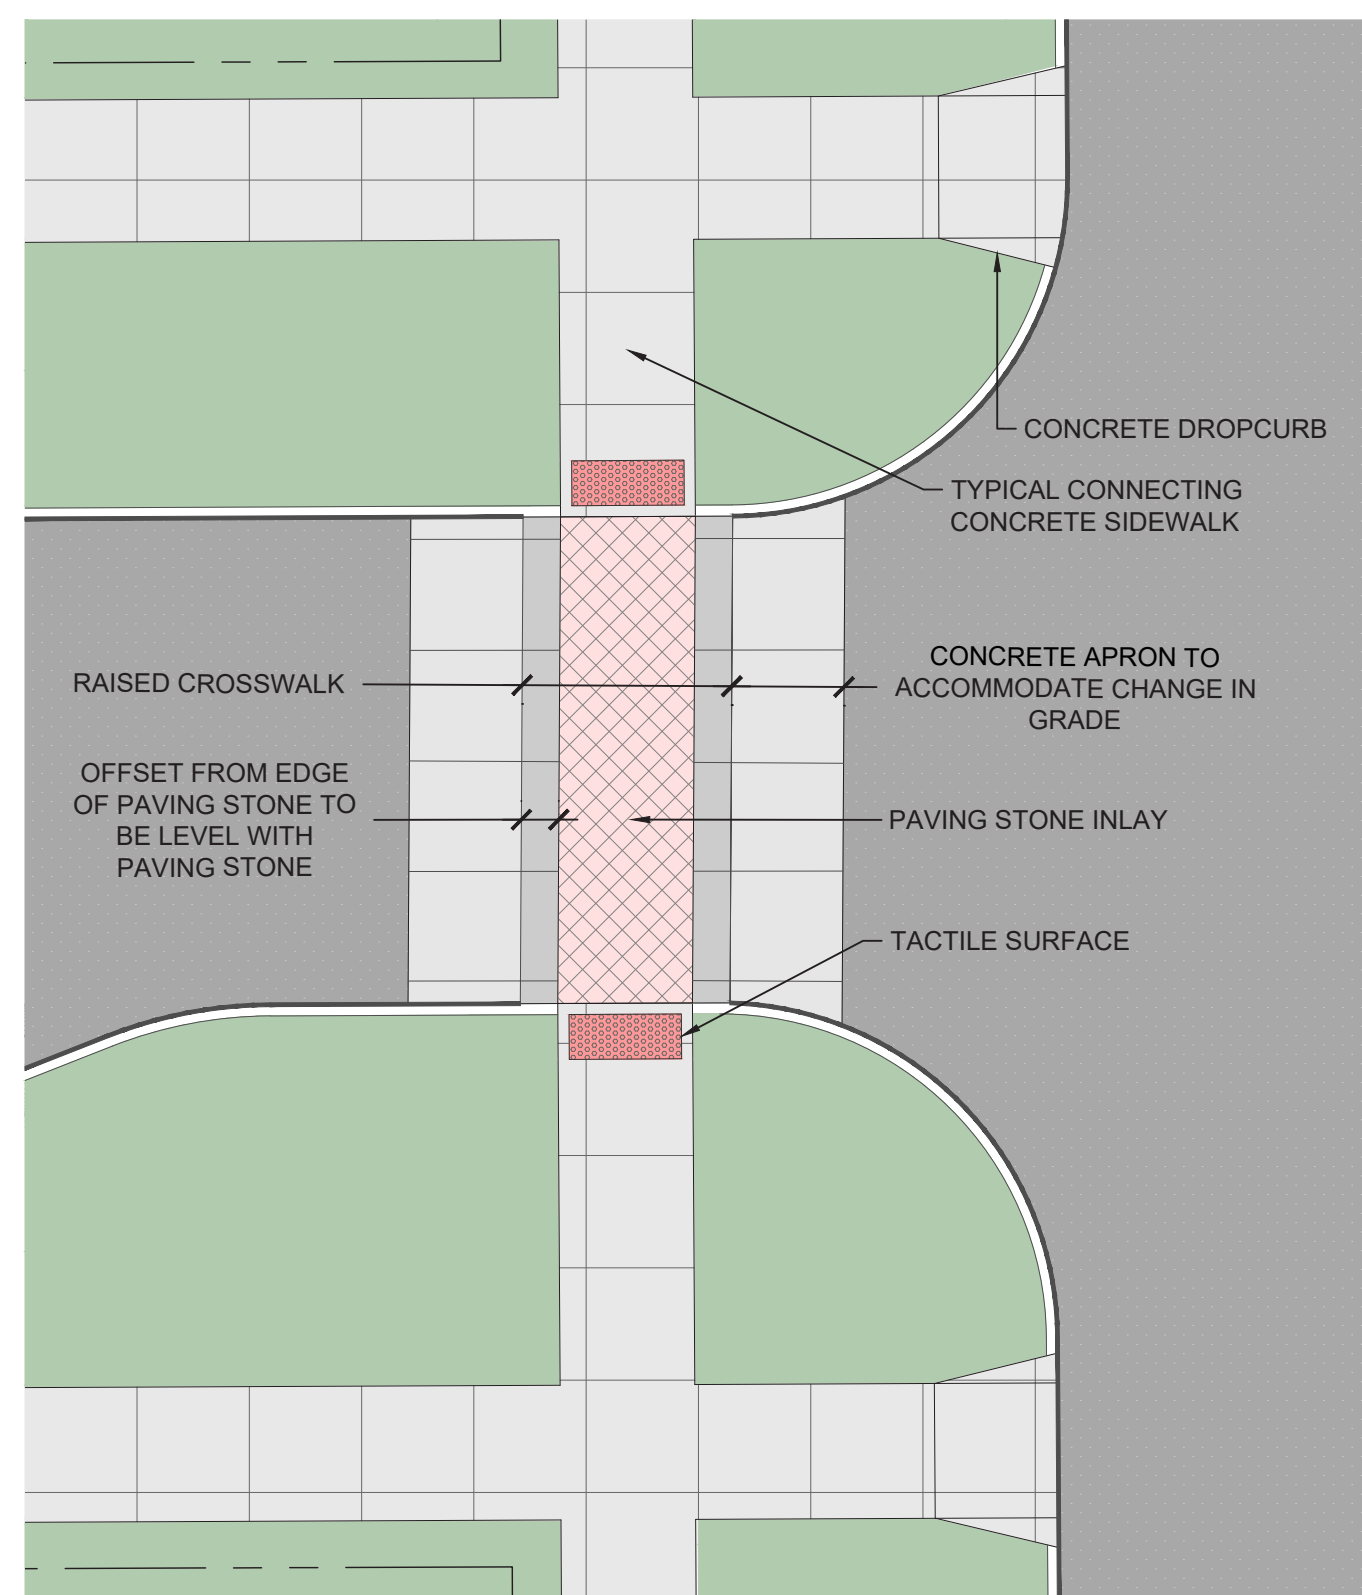

Raised Crosswalk Detail

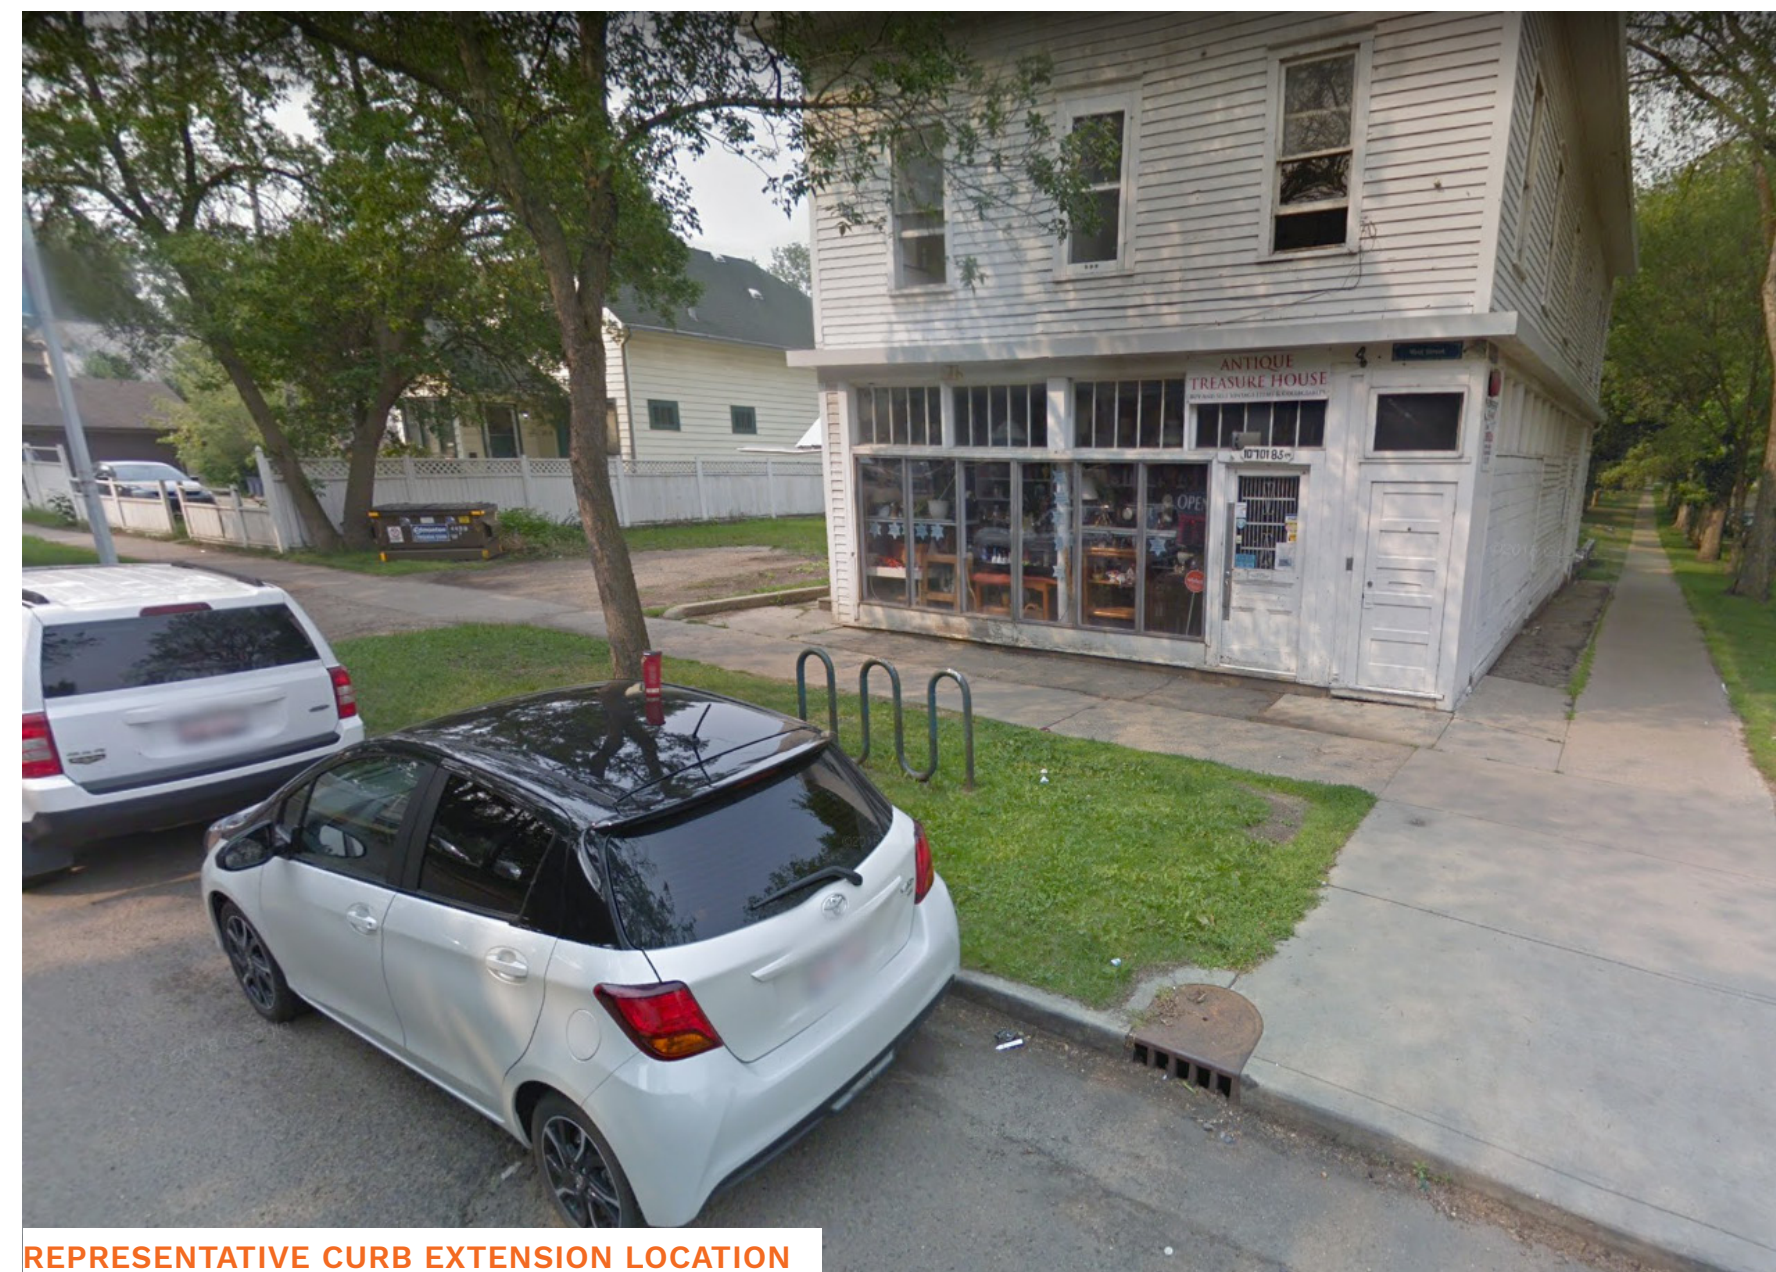


REPRESENTATIVE CURB EXTENSION LOCATION



Curb Extensions



WASTE RECEPTACLE

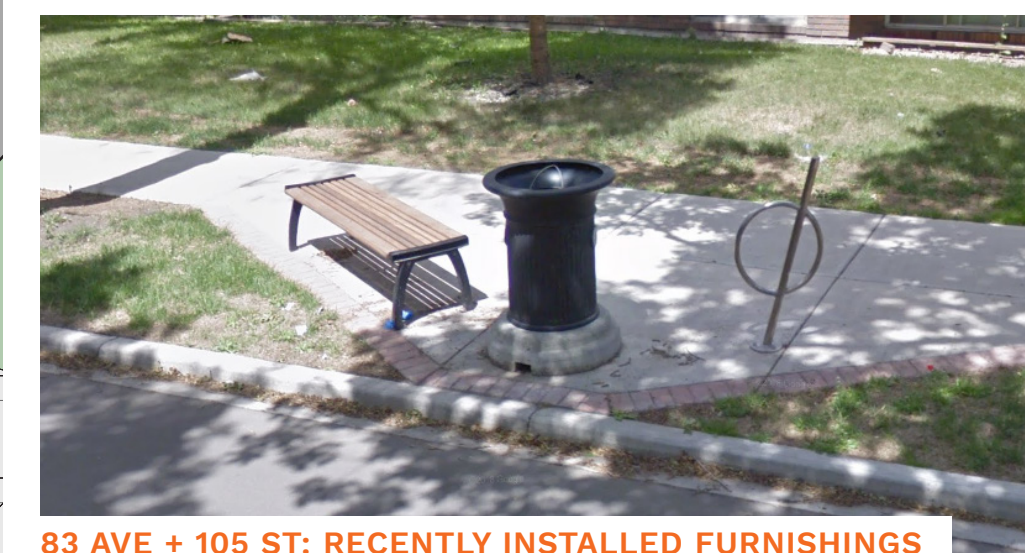


83 AVE + 105 ST: RECENTLY INSTALLED FURNISHINGS



Q BIKE RACK





CITY OF EDMONTON PARK BENCH

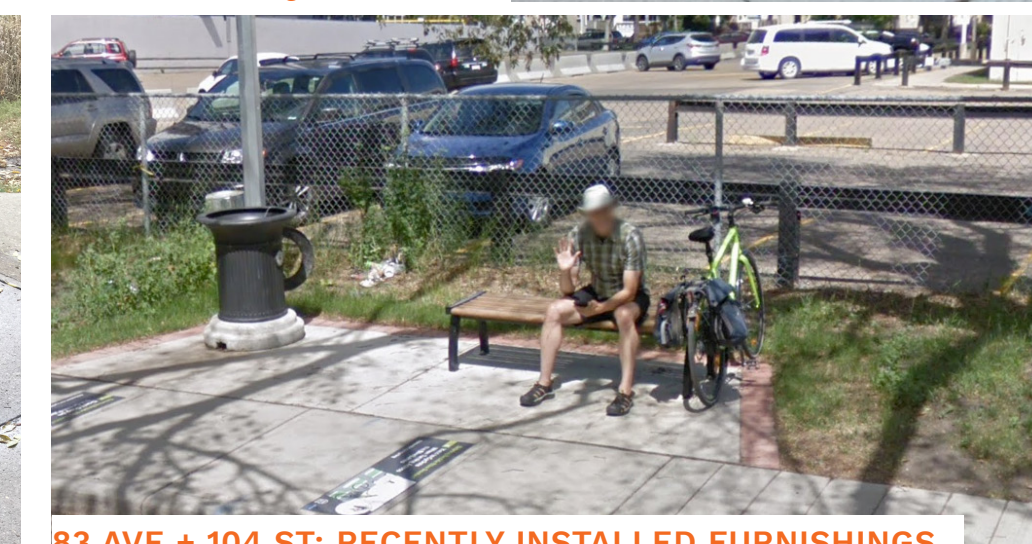

83 AVE + 104 ST: RECENTLY INSTALLED FURNISHINGS

Representative Furnishings

Railtrail

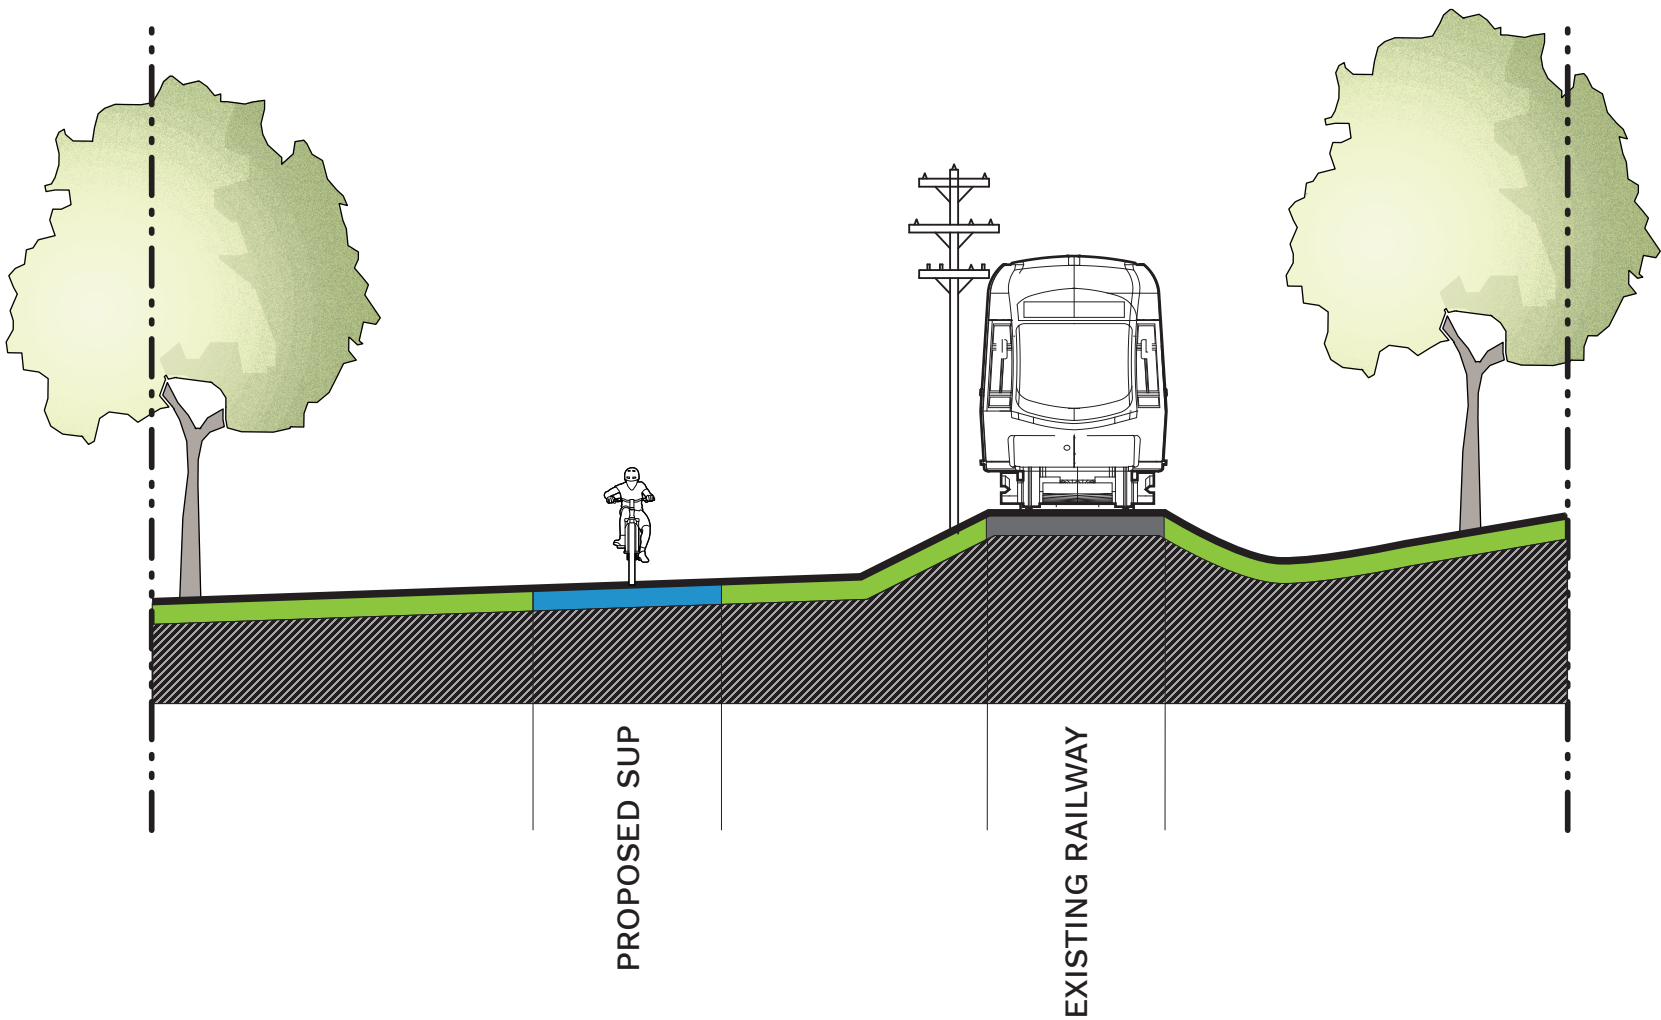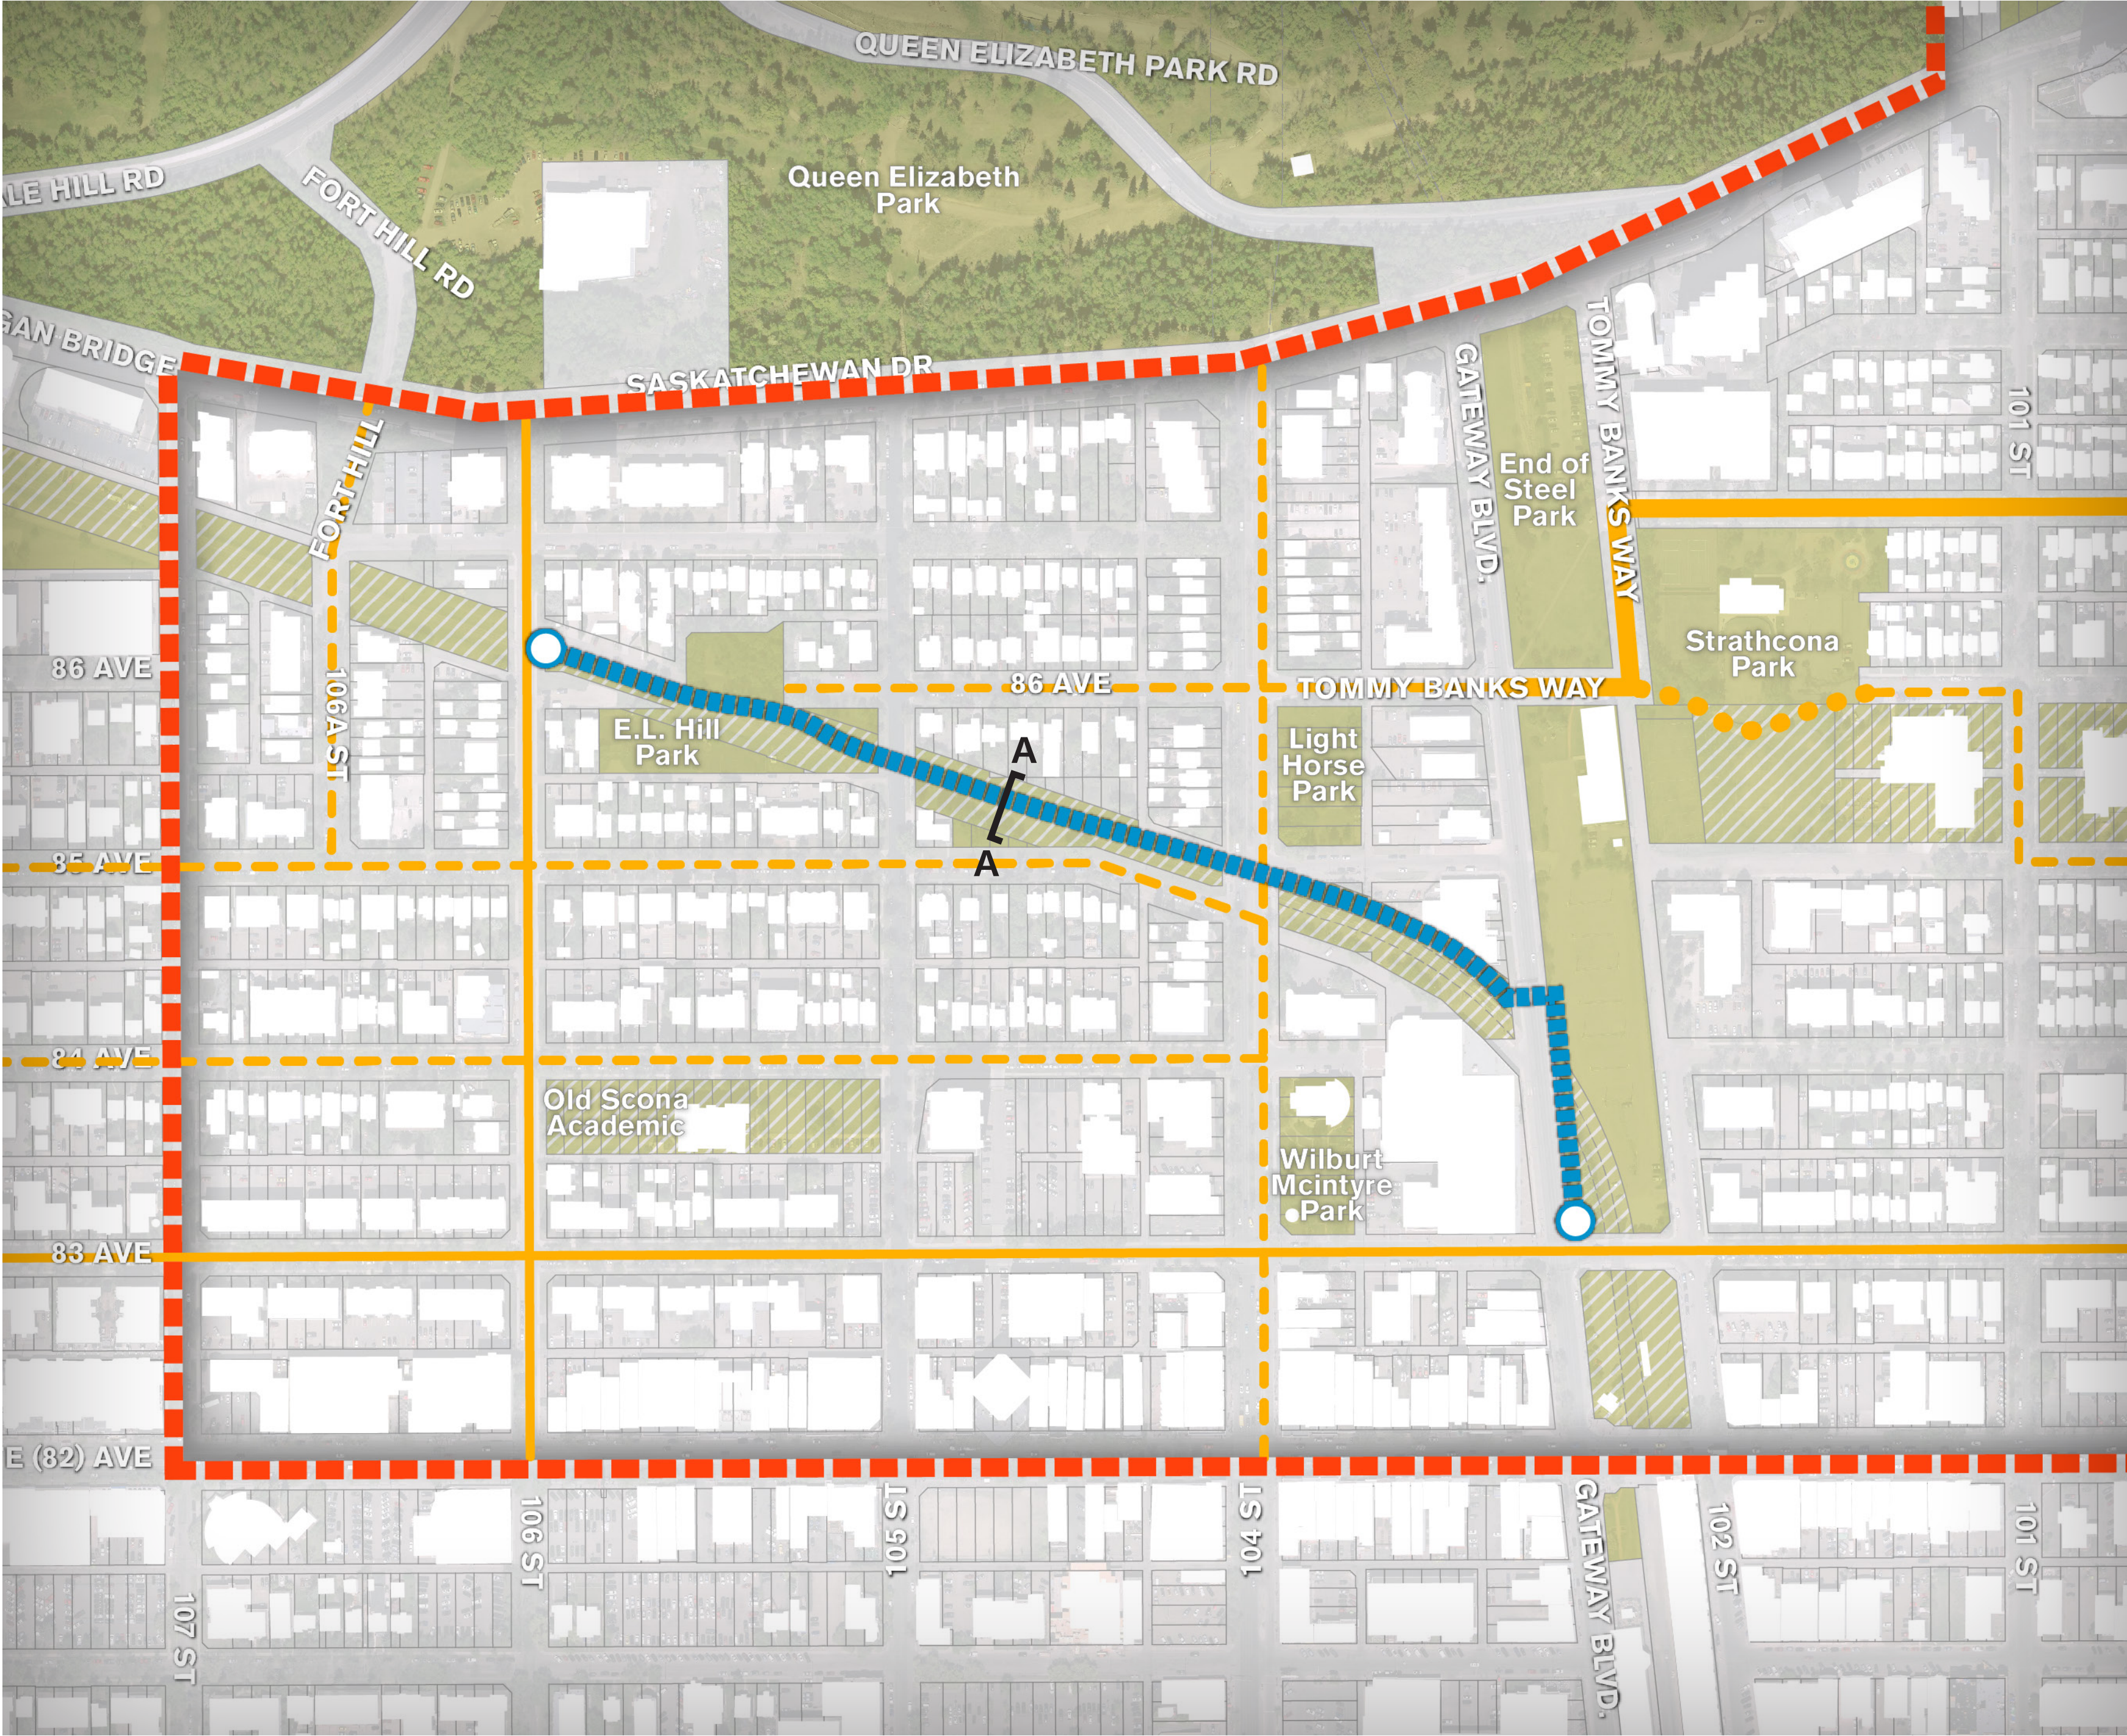

Shared Use Path in Rail Corridor
SECTION A-A

- ● ● ● Shared Use Path
- - - - On-Street Bike Lane
- Protected Bike Lane
- ||||| New Railtrail Shared Use Path
- - - - Project Boundary

Legend

