

Thursday, May 16, 2019
10:00 am.



PLACE: ET 6 MR NW 06-127

SUBDIVISION AUTHORITY AGENDA MEETING NO. 19

1.	ADOPTION OF AGENDA	
	RECOMMENDATION	
	That the Subdivision Authority Agenda for the May 16, 2019 meeting be adopted.	
2.	ADOPTION OF MINUTES	
	RECOMMENDATION	
	That the Subdivision Authority Minutes for the May 9, 2019 meetings be adopted.	
3.	OLD BUSINESS	
1.	LDA16-0016 185550338-001	REVISION of conditionally approved tentative plan of subdivision to create 73 single detached residential lots and 14 semi-detached residential lots from Lot 6, Block 1, Plan 182 0084 located north of 30 Avenue SW and east of Cavanagh Boulevard (111 Street) SW; CAVANAGH
4.	NEW BUSINESS	
1.	LDA19-0038 302838251-001	Tentative plan of subdivision to create one (1) mixed-use lot from the south half of the SW 5-52-23-W4M, the west half of the NW 32-51-23-W4M, and the east half of the NW 32-51-23-W4M, and a portion of 23 Avenue NW to be closed located north of Anthony Henday Drive and east of 17 Street NW; ASTER
2.	LDA19-0156 310807681-001	Tentative plan of subdivision to create separate titles for a semi-detached dwelling on Lot D, Block 17, Plan 1866 HW, located west of 106 Street NW and north of 63 Avenue NW; ALLENDALE
3.	LDA19-0160 310875886-001	Tentative plan of subdivision to create one (1) additional single detached residential lot from Lot 14, Block 2, Plan 5887 HW, located north of 106 Avenue NW and east of 144 Street NW; GROVENOR
4.	LDA19-0162 306522715-001	Tentative plan of subdivision to create one (1) additional single detached residential lot from Lot 16, Block A, Plan 172 1234, located north of 128 Avenue NW and east of 127 Street NW; CALDER
5.	OTHER BUSINESS	



May 16, 2019

File No. LDA16-0016

Stantec Consulting Ltd.
400 - 10220 103 Avenue NW
Edmonton, AB T5J 0K4

ATTENTION: Mark Michniak

RE: REVISION of conditionally approved tentative plan of subdivision to create 73 single detached residential lots and 14 semi-detached residential lots from Lot 6, Block 1, Plan 182 0084 located north of 30 Avenue SW and east of Cavanagh Boulevard (111 Street) SW; **CAVANAGH**

This application revises the number and types of residential lots within the November 29, 2018 approval, proposing an increase of 2 semi-detached lots and a decrease of 1 single detached lot. This results in a net increase of one residential lot, from a total of 86 to 87. In addition, phases are reduced from 3 to 2.

I The Subdivision by Plan is APPROVED on May 16, 2019, subject to the following conditions:

1. that the owner enter into a Servicing Agreement with the City of Edmonton pursuant to Section 655 of the Municipal Government Act;
2. that the owner prepare the necessary plans and documentation to grant new or carry forward existing easements and restrictive covenants in favour of the City of Edmonton, EPCOR Distribution & Transmission Inc., EPCOR Water Services Inc., and EPCOR Drainage Services, as required by the aforementioned agencies or shown on the engineering drawings that are deemed to be part of the Servicing Agreement;
3. that the lots identified be withheld from registration until the temporary access is no longer required as deemed by Subdivision and Development Coordination, as shown on the "Conditions of Approval" map, Enclosure I;
4. that the owner be permitted to register this plan of subdivision in phases in sequential order, as shown on the "Conditions of Approval" map, Enclosure I;
5. that the owner register a freeboard restrictive covenant in favour of EPCOR Drainage Services, against the lots backing onto or flanking the Storm Water Management Facility (SWMF) as shown on the "Conditions of Approval" map, Enclosure I; and
6. that the owner pay all outstanding property taxes prior to the endorsement of the plan of survey.

II That the Servicing Agreement required in Clause I (1) contain, among other things, the following:

1. that the owner pay all servicing costs, assessments, roadway modification costs (including but not limited to sidewalk, shared use path and/or transit infrastructure), construction costs and inspection costs required by this subdivision;

2. that the owner pay all costs specified in the Servicing Agreement prior to endorsement of the plan of survey;
3. that the owner pay the Drainage Assessments applicable to this subdivision;
4. that the owner pay the Arterial Roadway Assessments applicable to this subdivision;
5. that the owner submits an Erosion and Sediment Control (ESC) Plan specific for this development and for implementation during and after construction in accordance with the City of Edmonton ESC Guidelines and Field Manual;
6. that the owner submits detailed engineering drawings and technical studies in accordance with the City of Edmonton Design and Construction Standards and to the satisfaction of the City Departments and affected utility agencies;
7. that the owner provides cash-in-lieu for a portion of the construction of Cavanagh Boulevard SW with Phase 2, to the satisfaction of Subdivision and Development Coordination, as shown on the "Conditions of Approval" map, Enclosure I;
8. that the engineering drawings include grading plans for the cash in lieu portion of Cavanagh Boulevard SW with Phase 1, to the satisfaction of Subdivision and Development Coordination;
9. that the owner constructs a temporary 4 m gravel surface emergency access with T-bollards, to the satisfaction of Subdivision and Development Coordination as shown on the "Conditions of Approval" map, Enclosure I. This roadway will be required prior to Construction Completion Certificate (CCC) for roads (or when required by Subdivision and Development Coordination);
10. that the owner constructs a temporary gravel surface alley turnaround with bollards or mini-barriers with Phase 1, to the satisfaction of Subdivision and Development Coordination, as shown on the "Conditions of Approval" map, Enclosure I. This turnaround will be required prior to Construction Completion Certificate (CCC) for roads (or when required by Subdivision and Development Coordination);
11. that the owner construct the temporary 6 m gravel surface roadway connections with Phases 1 and 2, to the satisfaction of Subdivision and Development Coordination, as shown on the "Conditions of Approval" map, Enclosure I. These roadways will be required prior to Construction Completion Certificate (CCC) for roads (or when required by Subdivision and Development Coordination);
12. that the owner constructs Cavanagh Boulevard (111 Street) SW to an urban collector roadway standard and an urban local roadway standard with Phase 2, to the satisfaction of Subdivision and Development Coordination, as shown on the "Conditions of Approval" map, Enclosure I;
13. that the owner constructs underground utilities including watermain, sanitary and storm sewer main extensions, to the satisfaction of EPCOR Water Services Inc. and Subdivision and Development Coordination, as shown on the "Conditions of Approval" map, Enclosure I;
14. that the owner construct all fences wholly on privately-owned lands, to the satisfaction of Subdivision and Development Coordination, as shown on the "Conditions of Approval" map, Enclosure I; and

15. that the owner is responsible for the landscape design and construction within the road rights of way, to the satisfaction of City Departments and affected utility agencies.

Enclosure I is a map of the subdivision identifying major conditions of this approval.

Municipal Reserve (MR) for Lot 6, Block 1, Plan 182 0084 was addressed when a school/park site was dedicated with LDA14-0055 (Phase 1).

Please be advised that the approval is valid for one (1) year from the date on which the subdivision approval is given to the application. An extension beyond that time may be granted by the City of Edmonton.

Please be advised that an appeal may be lodged in accordance to Section 678 of the Municipal Government Act with the Subdivision and Development Appeal Board, 10019 – 103 Avenue NW, Edmonton Alberta, T5J 0G9, within 14 days from the date of the receipt of this decision. The date of receipt of the decision is deemed to be seven (7) days from the date the decision is mailed.

If you have further questions, please contact Marco Beraldo at marco.beraldo@edmonton.ca or 780-496-6092.

Regards,

Blair McDowell
Subdivision Authority

BM/mb/Posse #185550338-001



Enclosure

SUBDIVISION CONDITIONS OF APPROVAL MAP

May 16, 2019

LDA16-0016

- | | | | |
|--|--|---|--|
|  | Limit of proposed subdivision |  | Temporary 4 m emergency access |
|  | 1.8 m uniform screen fence as per Zoning Bylaw |  | Watermain, storm, & sanitary sewer extension |
|  | 1.8 m uniform fence |  | Temporary alley turnaround |
|  | 1.2 m uniform fence |  | Temporary 6 m roadway |
|  | Withhold lots from registration |  | Cash in lieu for Cavanagh Boulevard |
|  | Restrictive covenant re: Freeboard | | |
|  | Construct collector roadway | | |
|  | Construct local roadway | | |

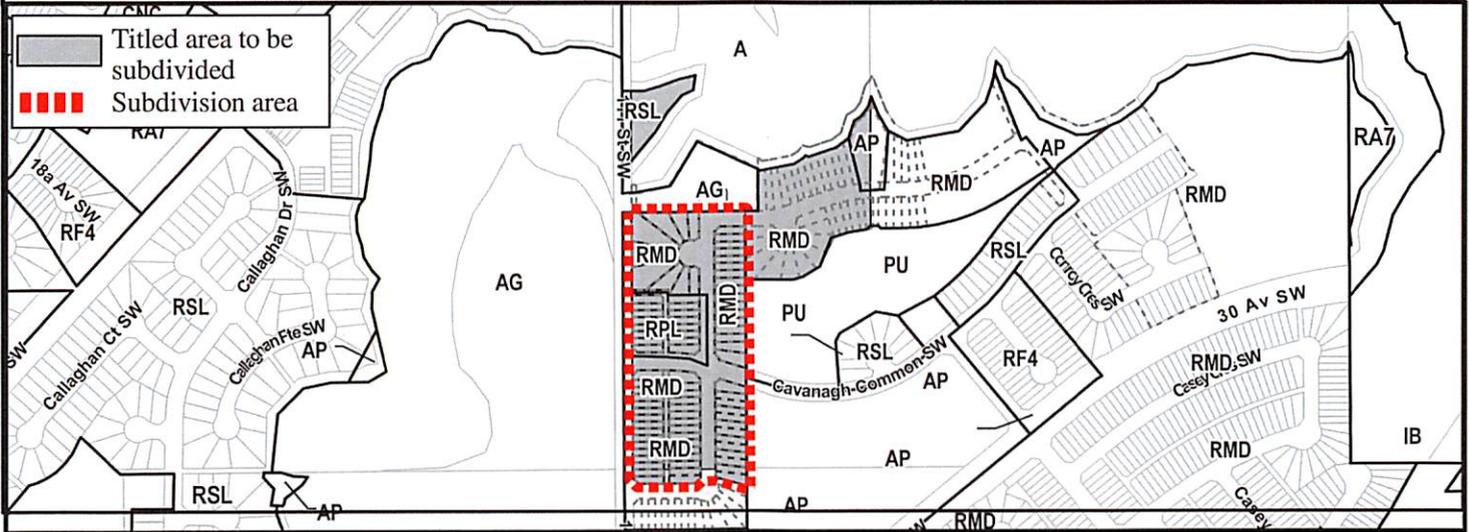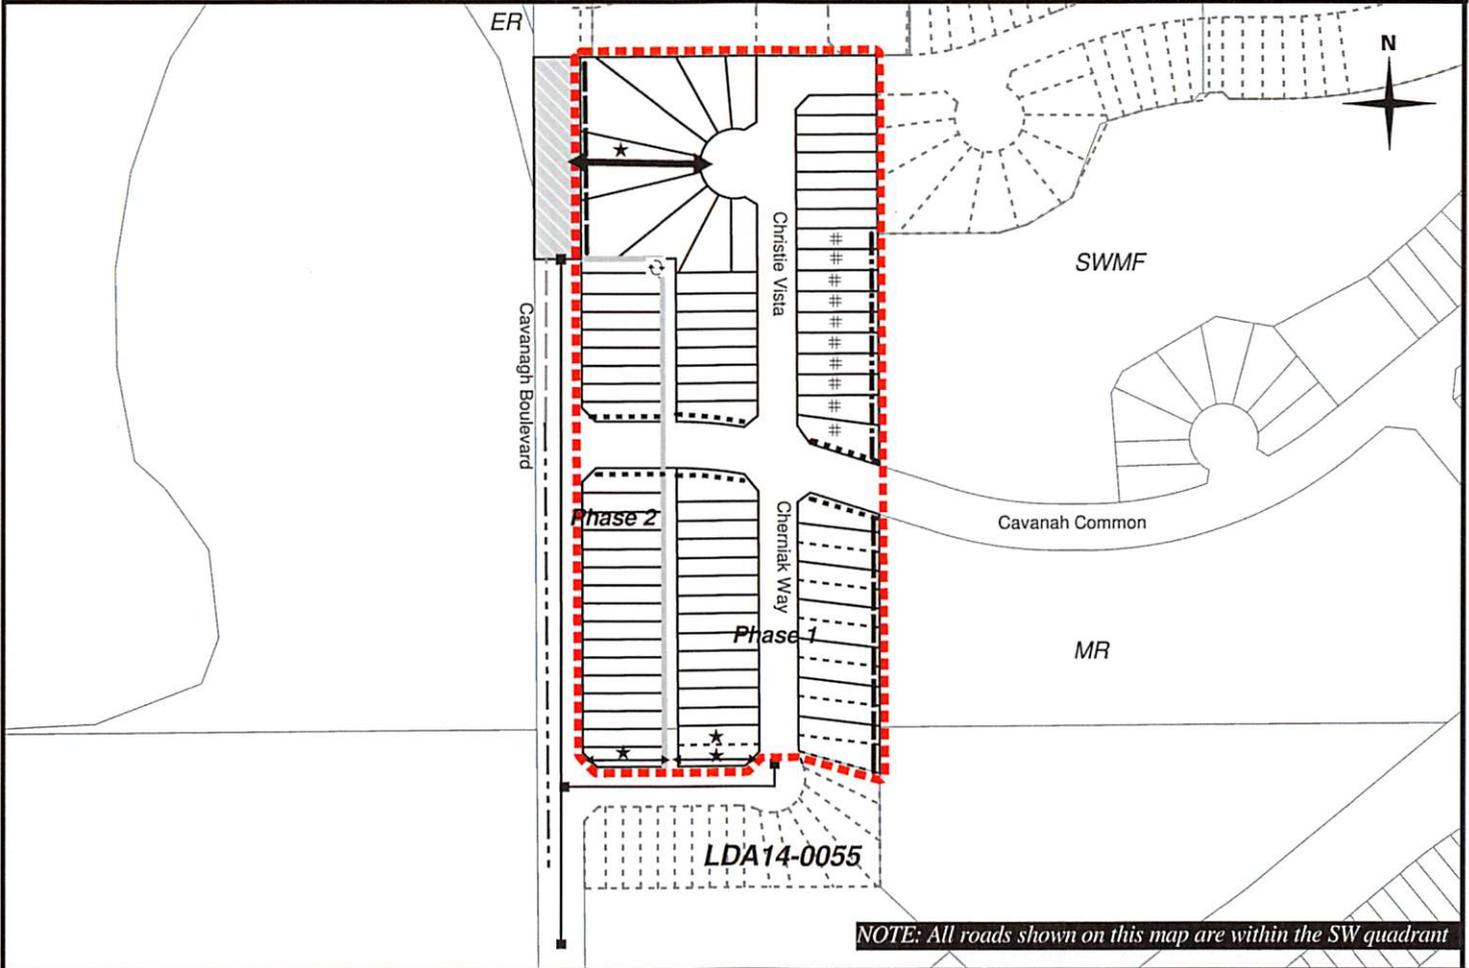



Subdivision Authority

7th Floor, Edmonton Tower
10111 – 104 Avenue NW
Edmonton, Alberta T5J 0J4

May 16, 2019

File No. LDA19-0038

WSP Canada Inc.
1200 - 10909 Jasper Avenue NW
Edmonton, AB T5J 3L9

ATTENTION: Tanya MacNeil

RE: Tentative plan of subdivision to create one (1) mixed-use lot from the south half of the SW 5-52-23-W4M, the west half of the NW 32-51-23-W4M, and the east half of the NW 32-51-23-W4M, and a portion of 23 Avenue NW to be closed located north of Anthony Henday Drive and east of 17 Street nw; ASTER

I The Subdivision by Plan is APPROVED on May 16, 2019, subject to the following conditions:

1. that the owner provide Municipal Reserve (MR) for the closed portion of roadway in the amount of 0.053 ha, by a Deferred Reserve Caveat (DRC) registered against the the east half of the NW 32-51-23-W4M pursuant to Section 669 of the Municipal Government Act;
2. that the owner enter into a Servicing Agreement with the City of Edmonton pursuant to Section 655 of the Municipal Government Act;
3. that the owner prepare the necessary plans and documentation to grant new or carry forward existing easements and restrictive covenants in favour of the City of Edmonton, EPCOR Distribution & Transmission Inc., EPCOR Water Services Inc., and EPCOR Drainage Services, as required by the aforementioned agencies or shown on the engineering drawings that are deemed to be part of the Servicing Agreement;
4. that the owner register an easement for cross lot access as shown on the "Conditions of Approval" map, Enclosure I. The City shall be a party to the easement;
5. that Charter Bylaw LDA19-0177 to amend the Edmonton Zoning Bylaw shall be approved prior to the endorsement of the plan of survey;
6. that Charter Bylaw LDA19-0102 to close a portion of 23 Avenue NW shall be approved prior to the endorsement of the plan of survey;
7. that the owner dedicate road right of way to conform to an approved Concept Plan or to the satisfaction of Subdivision and Development Coordination for 23 Avenue NW, as shown on the "Conditions of Approval" map, Enclosure I;
8. that the subdivision boundary be amended to include the dedication of 23 Avenue NW and Aster Way NW to conform to an approved Concept Plan, or to the satisfaction of Subdivision and Development Coordination, as shown on the "Conditions of Approval" map, Enclosure I and II; and

9. that the owner pay all outstanding property taxes prior to the endorsement of the plan of survey.

II That the Servicing Agreement required in Clause I (2) contain, among other things, the following:

1. that the owner pay all servicing costs, assessments, roadway modification costs (including but not limited to sidewalk, shared use path and/or transit infrastructure), construction costs and inspection costs required by this subdivision;
2. that the owner pay all costs specified in the Servicing Agreement prior to endorsement of the plan of survey;
3. that the owner pay the Drainage Assessments applicable to this subdivision;
4. that the owner pay the Arterial Roadway Assessments applicable to this subdivision;
5. that the owner submits an Erosion and Sediment Control (ESC) Plan specific for this development and for implementation during and after construction in accordance with the City of Edmonton ESC Guidelines and Field Manual;
6. that the owner submits detailed engineering drawings and technical studies in accordance with the City of Edmonton Design and Construction Standards and to the satisfaction of the City Departments and affected utility agencies;
7. that the owner construct the collector roadway to an approved Complete Streets design and cross-section, including a 3 m hard-surface shared use path and a 1.8 m sidewalk to the satisfaction of Subdivision and Development Coordination, as shown on the "Conditions of Approval" map, Enclosure I;
8. that the owner constructs a storm sewer main extension, to the satisfaction of Subdivision and Development Coordination, as shown on the "Conditions of Approval" map, Enclosure I;
9. that a Construction Completion Certificate (CCC) for sanitary and storm sewers will not be issued until such time as the downstream sanitary and storm sewer systems are completed and operational to the satisfaction of Subdivision and Development Coordination; and
10. that the owner is responsible for the landscape design and construction within road rights of way to the satisfaction of City Departments and affected utility agencies.

Enclosures I and II are maps of the subdivision identifying major conditions of this approval.

Municipal Reserve (MR) for the south half of the SW 5-52-23-W4M was addressed by DRC with LDA12-0248. The DRC will carry forward on the remainder of the title.

MR for west half of the NW 32-51-23-W4M was addressed by DRC with SO/00-0037. The DRC will carry forward on the remainder of the title.

MR for the east half of the NW 32-51-23-W4M will be addressed by MR dedication and a DRC with LDA15-0026.

MR for the road closure area will be addressed by DRC with this subdivision. Because of a future School/MR site on the east half of the NW 32-51-23-W4M the DRC from the road closure will be added to the DRC on the east half of the NW 32-51-23-W4M.

Please be advised that the approval is valid for one (1) year from the date on which the subdivision approval is given to the application. An extension beyond that time may be granted by the City of Edmonton.

Please be advised that an appeal may be lodged in accordance to Section 678 of the Municipal Government Act with the Subdivision and Development Appeal Board, 10019 - 103 Avenue NW, Edmonton Alberta, T5J 0G9, within 14 days from the date of the receipt of this decision. The date of receipt of the decision is deemed to be seven (7) days from the date the decision is mailed.

If you have further questions, please contact Gilbert Quashie-Sam at gilbert.quashie-sam@edmonton.ca or 780-496-6295.

Regards,

Blair McDowell
Subdivision Authority

BM/gq/Posse #302838251-001

Enclosure(s)


SUBDIVISION CONDITIONS OF APPROVAL MAP

May 16, 2019


LDA19-0038

- Limit of proposed subdivision
- Amend subdivision boundary
- ▨▨▨▨ Dedicate as road right of way

- — — Construct collector roadway
- ↔ ↔ Cross lot access
- — — Storm sewer extension

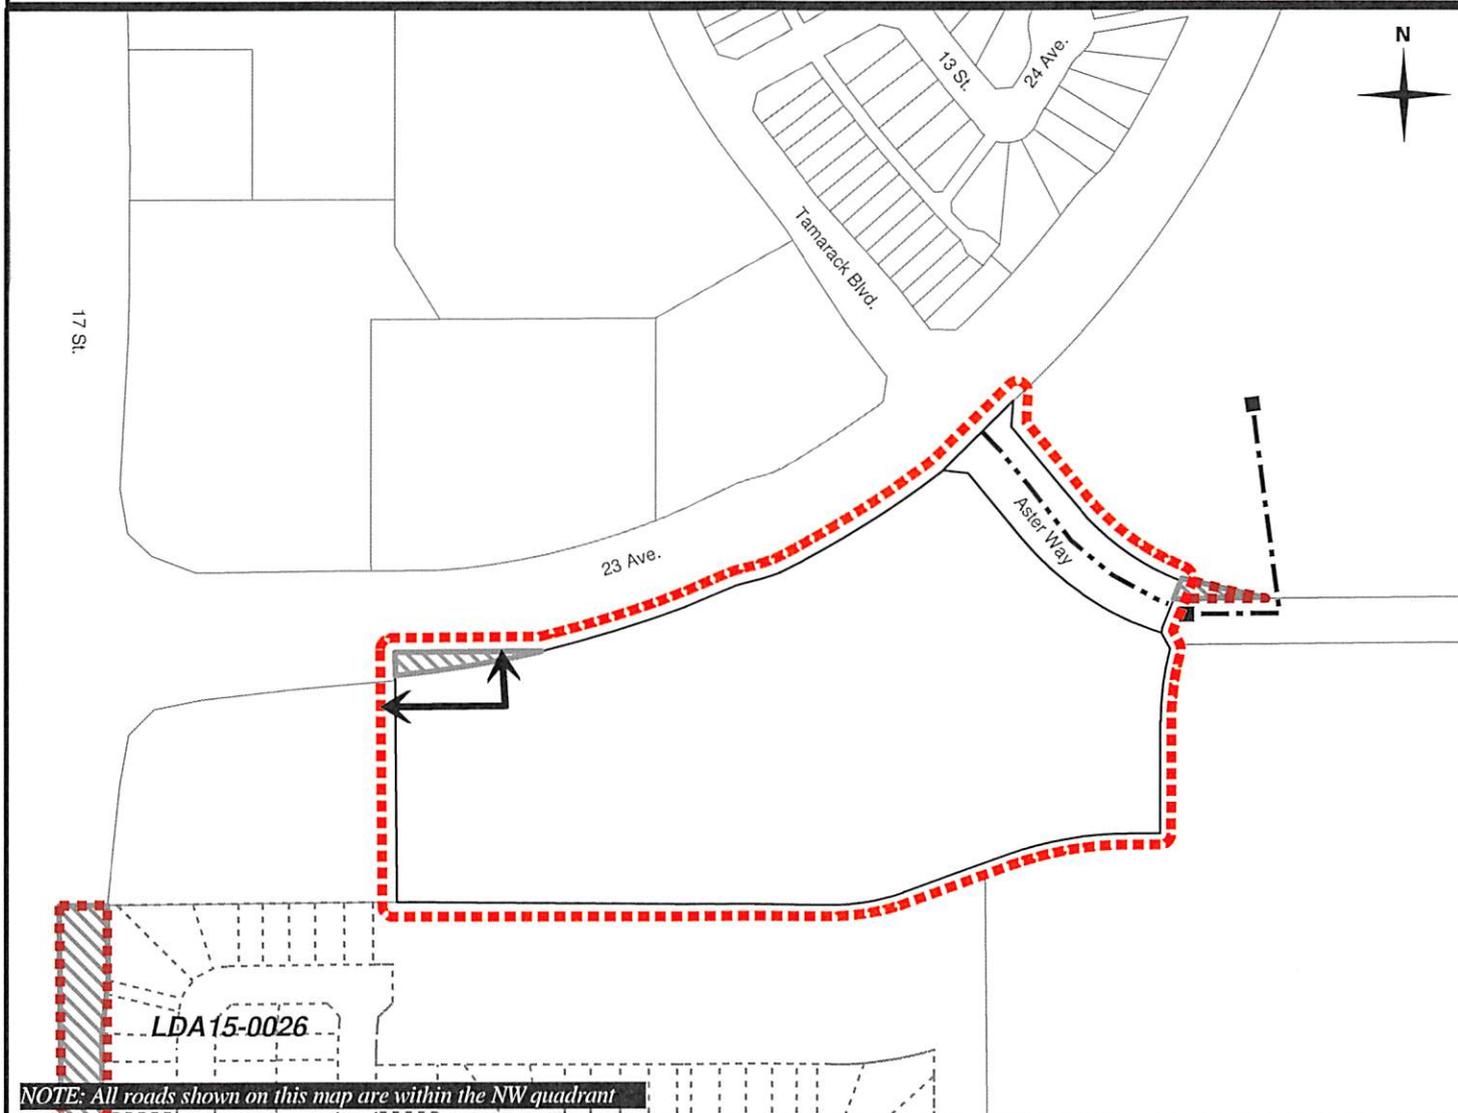


NOTE: All roads shown on this map are within the NW quadrant

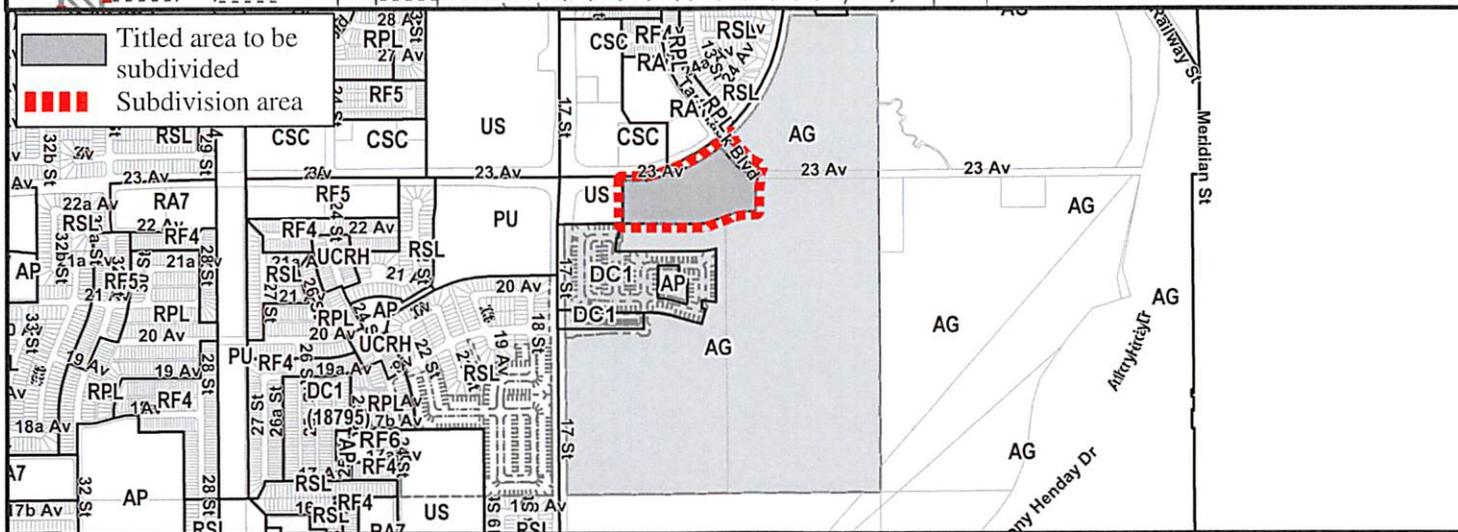

- Limit of proposed subdivision
- Amend subdivision boundary

Dedicate as road right of way

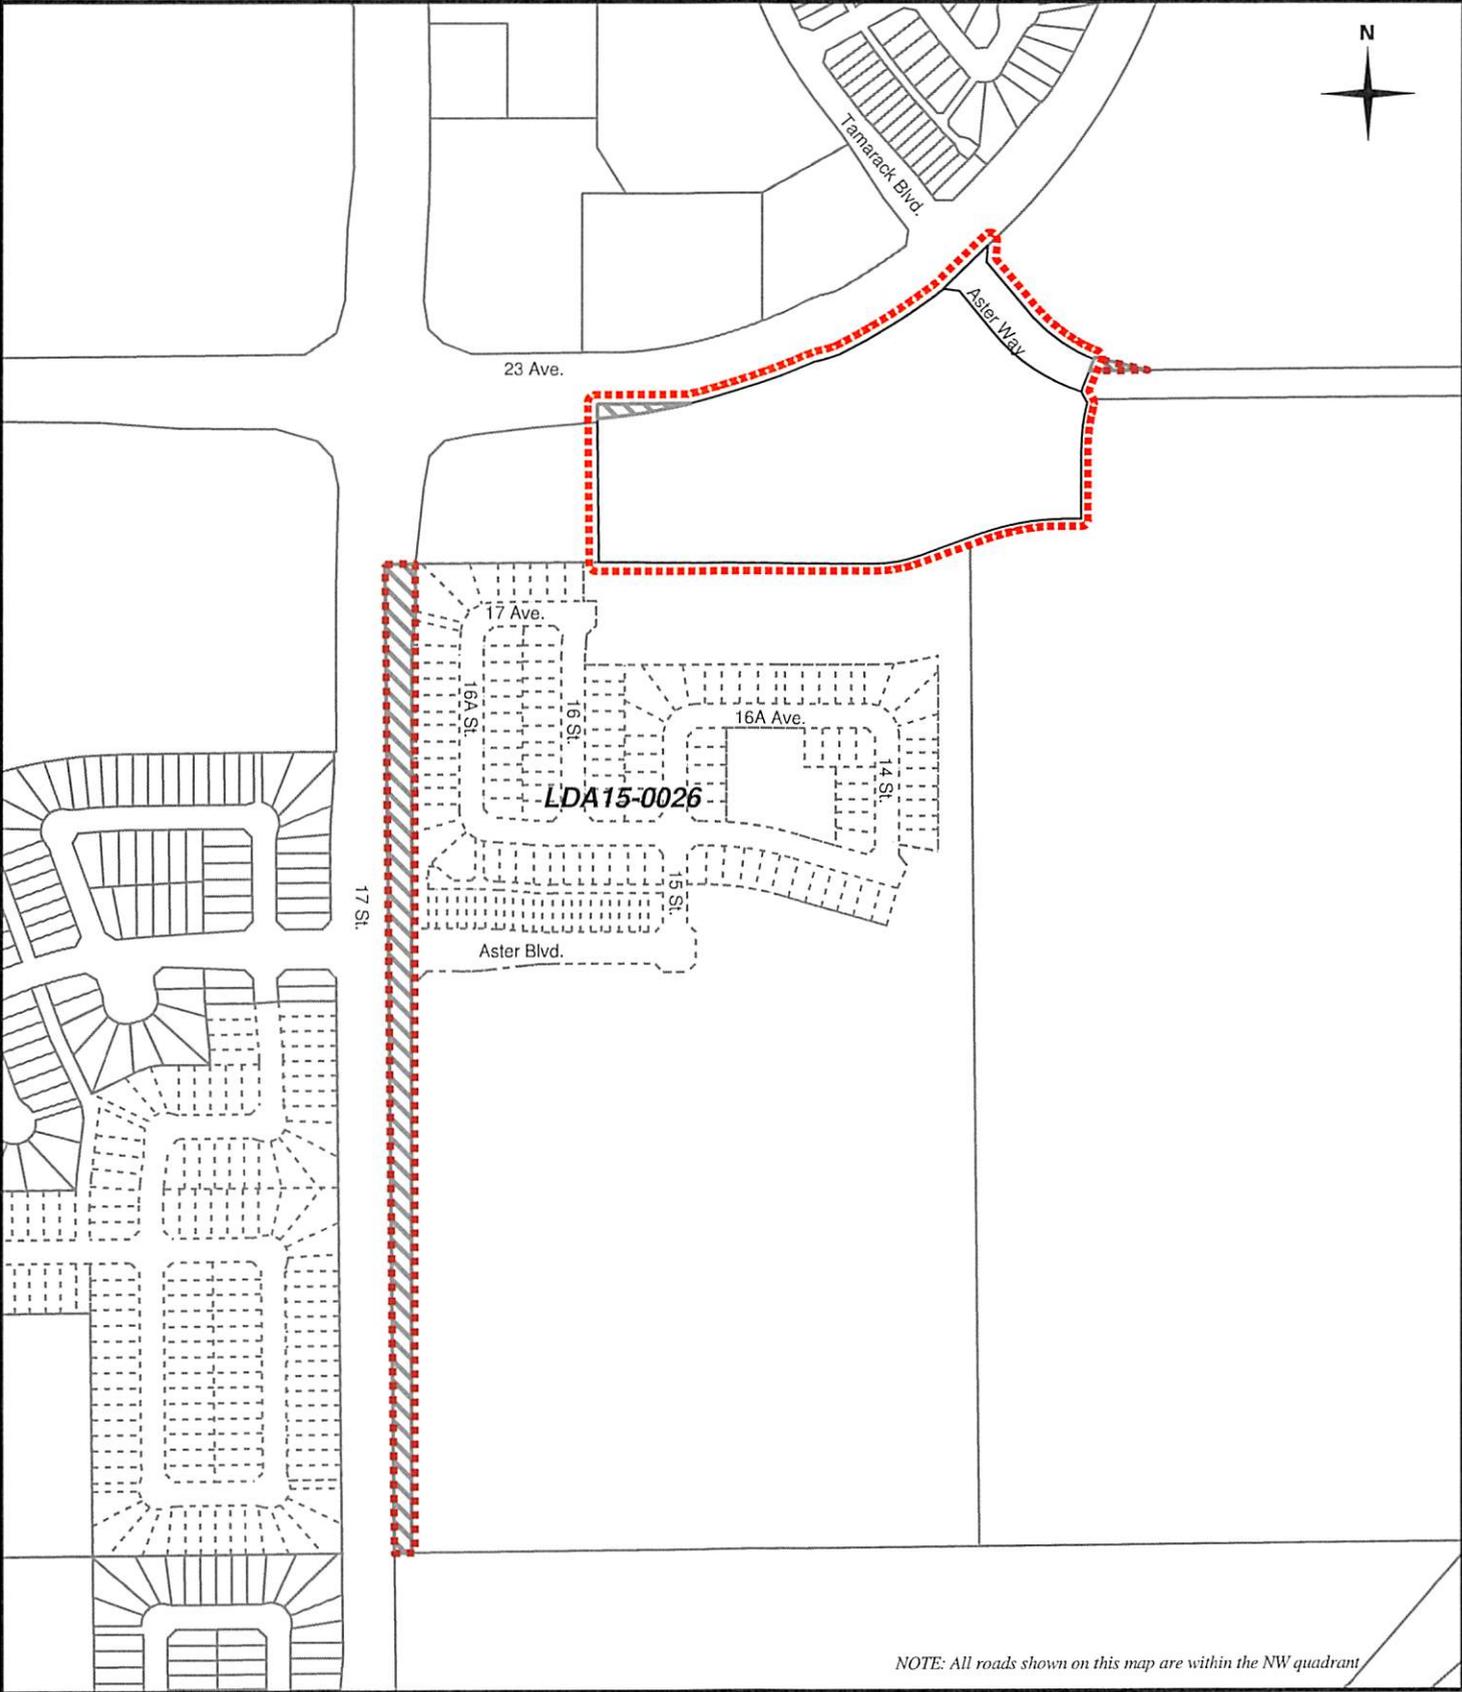

NOTE: All roads shown on this map are within the NW quadrant



Subdivision Authority

7th Floor, Edmonton Tower
10111 – 104 Avenue NW
Edmonton, Alberta T5J 0J4

May 16, 2019

File No. LDA19-0156

Hagen Surveys (1982) Ltd.
8929 20 Street NW
Edmonton, AB T6P 1K8

ATTENTION: Jordan Widmer

RE: Tentative plan of subdivision to create separate titles for a semi-detached dwelling on Lot D, Block 17, Plan 1866 HW, located west of 106 Street NW and north of 63 Avenue NW; **ALLENDALE**

The Subdivision by Plan is **APPROVED** on May 16, 2019, subject to the following conditions:

1. that the owner pay all outstanding property taxes prior to the endorsement of the plan of survey.

Enclosure I is an attachment of the major advisements throughout the subdivision process. Enclosure II is a map of the subdivision and identifies major conditions and advisements of this approval.

Please be advised that the approval is valid for one (1) year from the date on which the subdivision approval is given to the application. An extension beyond that time may be granted by the City of Edmonton.

Please be advised that an appeal may be lodged in accordance to Section 678 of the Municipal Government Act with the Subdivision and Development Appeal Board, 10019 - 103 Avenue NW, Edmonton Alberta, T5J 0G9, within 14 days from the date of the receipt of this decision. The date of receipt of the decision is deemed to be seven (7) days from the date the decision is mailed.

If you have further questions, please contact Gilbert Quashie-Sam at gilbert.quashie-sam@edmonton.ca or 780-496-6295.

Regards,

Blair McDowell
Subdivision Authority

BM/gq/Posse #310807681-001

Enclosure(s)

Please be advised of the following:

Next Steps for Subdivision Approval

- The next step in the subdivision process is to have a legal instrument prepared (ie. Plan of Survey) in order to register the approved subdivision. The legal instrument is then forwarded to the City for endorsement along with the endorsement fee (\$673.00 - 2019 Fees Schedule) and subsequently released to the applicant for registration at the Land Titles Office.

Transportation

- There are existing boulevard trees adjacent to the site on 63 Avenue NW that must be protected during construction. For information about tree protection please refer to the City of Edmonton's website (Trees and Construction).
- Access for future development must be to the adjacent alley in conformance with Mature Neighbourhood Overlay Section 814.3(17) of the Zoning Bylaw #12800.
- The Allendale neighbourhood is on the Neighbourhood Renewal program. This specific site is scheduled for reconstruction in 2019. Subdivision Planning recommends that the owner/applicant email BuildingGreatNeighbourhoods@edmonton.ca to coordinate any work on road right of way.

Building / Site

- The owner shall ensure that any change in property boundaries does not cause any structures on site to become non-compliant with the Safety Codes Act and the Alberta Building Code. Permits may be required for such changes. Please contact 311 for more information.

Servicing

- The owner is required to make satisfactory arrangements for, and pay all costs associated with separate servicing to each lot, as well as the modification, relocation and/or removal of existing services. For further information, please contact: EPCOR Distribution & Transmission Inc. (780-412-4000), TELUS Communications (Edmonton) Inc. (Real Estate Division [Rights of Way] 780-508-2456), ATCO Gas (780-424-5222), and EPCOR Drainage Services (Water and Sewer Servicing 780-496-5444).
- There is a deficiency in on-street hydrant spacing adjacent to the property. The applicant/owner is advised to review on-site fire protection requirements to ensure adequate coverage (contact EPCOR Water at 780-412-3955).
- There is an existing power pole and guy wire that will interfere with access to the proposed Lot 38. Subdivision Planning highly recommends that the applicant/owner initiate the relocation of the power pole/guy wire with EPCOR Distribution & Transmission as soon as possible as this pole will inhibit alley access to the site and will result in a delay with the issuance of the Development Permit. Contact Andy Balding (780-412-3520) of EPCOR Distribution & Transmission for more information.
- If power service crosses the proposed property line the owner may be required to provide a blanket easement in favour of EPCOR Distribution & Transmission Inc. If required, said easement shall be registered prior to or concurrent with the final plan of survey (contact EPCOR Land Administration Group at 780-412-3252).

TENTATIVE PLAN


SHOWING SUBDIVISION OF

LOT D, BLOCK 17, PLAN 1866 H.W.

IN THE
S.W.1/4 SEC.20-52-24-4

EDMONTON ALBERTA

SCALE 1:200 2019 N.R. RONSKO, A.L.S.

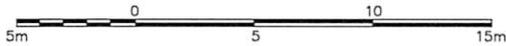

NOTE:
- DISTANCES ARE APPROXIMATE AND ARE IN METRES AND DECIMALS THEREOF.
- AREA DEALT WITH BOUNDED THUS.

HAGEN SURVEYS (1982) LTD.

8929-20 STREET, EDMONTON. Ph: 464-5506

SURVEYOR'S STAMP




DRAWN BY: E.S.D.

CALC'D. BY: -

DATE: APRIL 08, 2019
REVISED: -

FILE NO. 19S0159

DWG.NO. 19S0159T

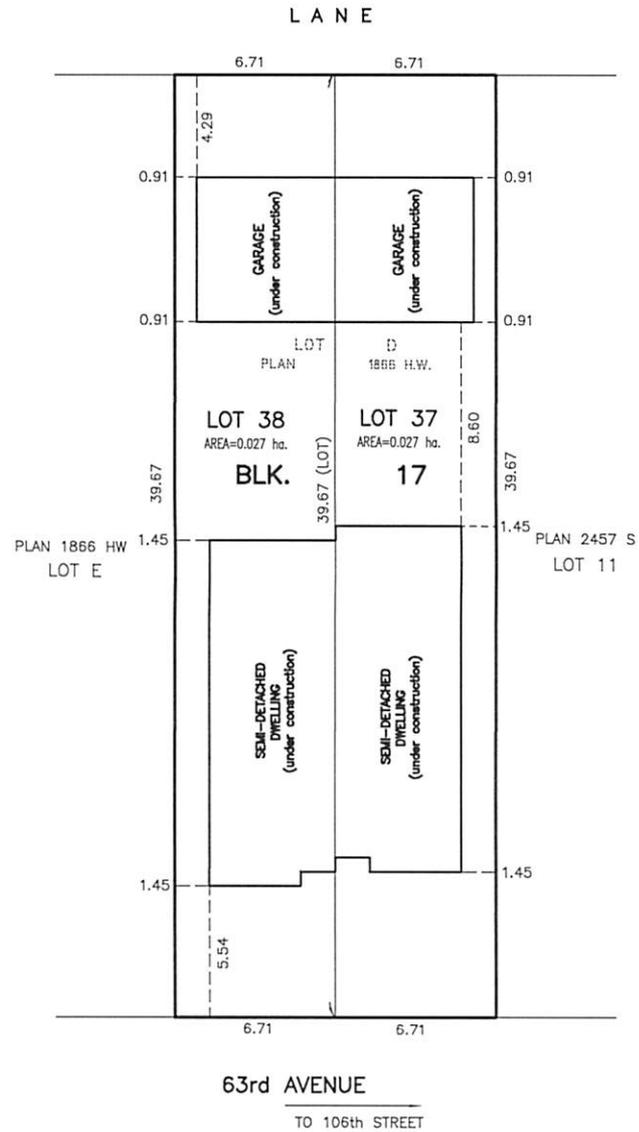



Subdivision Authority

7th Floor, Edmonton Tower
10111 – 104 Avenue NW
Edmonton, Alberta T5J 0J4

May 16, 2019

File No. LDA19-0160

Hagen Surveys (1982) Ltd.
8929 20 Street NW
Edmonton, AB T6P 1K8

ATTENTION: Jordan Widmer

RE: Tentative plan of subdivision to create one (1) additional single detached residential lot from Lot 14, Block 2, Plan 5887 HW, located north of 106 Avenue NW and east of 144 Street NW;
GROVENOR

The Subdivision by Plan is **APPROVED** on May 16, 2019, subject to the following conditions:

1. that the owner obtain a permit to demolish the existing dwelling and garage prior to endorsement of the final plan. Demolition permits can be obtained from Development Services located on the 2nd floor of Edmonton Tower at 10111 - 104 Avenue NW;
2. that the final plan of survey shall conform to the attached revised tentative plan; and
3. that the owner pay all outstanding property taxes prior to the endorsement of the plan of survey.

Enclosure I is an attachment of the major advisements throughout the subdivision process. Enclosure II is a map of the subdivision and identifies major conditions and advisements of this approval.

Please be advised that the approval is valid for one (1) year from the date on which the subdivision approval is given to the application. An extension beyond that time may be granted by the City of Edmonton.

Please be advised that an appeal may be lodged in accordance to Section 678 of the Municipal Government Act with the Subdivision and Development Appeal Board, 10019 - 103 Avenue NW, Edmonton Alberta, T5J 0G9, within 14 days from the date of the receipt of this decision. The date of receipt of the decision is deemed to be seven (7) days from the date the decision is mailed.

If you have further questions, please contact Taylor van den Brink at taylor.vandenbrink@edmonton.ca or 780-496-6179.

Regards,

Blair McDowell
Subdivision Authority

BM/tv/Posse #310875886-001

Enclosures

Please be advised of the following:

Next Steps for Subdivision Approval

- The next step in the subdivision process is to have a legal instrument prepared (ie. Plan of Survey) in order to register the approved subdivision. The legal instrument is then forwarded to the City for endorsement along with the endorsement fee (\$673.00 - 2019 Fees Schedule) and subsequently released to the applicant for registration at the Land Titles Office.

Transportation

- There are existing boulevard trees adjacent to the site on 106 Avenue NW that must be protected during construction. For information about tree protection please refer to the City of Edmonton's website (Trees and Construction).
- Access for future development must be to the adjacent alley in conformance with Mature Neighbourhood Overlay Section 814.3(17) of the Zoning Bylaw #12800.

Building / Site

- The owner shall ensure that any change in property boundaries does not cause any structures on site to become non-compliant with the Safety Codes Act and the Alberta Building Code. Permits may be required for such changes. Please contact 311 for more information.

Servicing

- The owner is required to make satisfactory arrangements for, and pay all costs associated with separate servicing to each lot, as well as the modification, relocation and/or removal of existing services. For further information, please contact: EPCOR Distribution & Transmission Inc. (780-412-4000), TELUS Communications (Edmonton) Inc. (Real Estate Division [Rights of Way] 780-508-2456), ATCO Gas (780-424-5222), and EPCOR Drainage Services (Water and Sewer Servicing 780-496-5444).
- The existing services (water and sanitary) enter the proposed subdivision approximately 7.6 m east of the west property line of Lot 14 off of 106 Avenue NW. As per the EPCOR Drainage Services Bylaw and the EPCOR Water Services and Wastewater Treatment Bylaw, these services cannot cross the proposed property line.
- There is an existing power pole that will interfere with access to the proposed Lot 14A. Subdivision Planning highly recommends that the applicant/owner initiate the relocation of the power pole/guy wire with EPCOR Distribution & Transmission as soon as possible as this pole will inhibit alley access to the site and will result in a delay with the issuance of the Development Permit. Contact Andy Balding (780-412-3520) of EPCOR Distribution & Transmission for more information.
- If power service crosses the proposed property line the owner may be required to provide a blanket easement in favour of EPCOR Distribution & Transmission Inc. If required, said easement shall be registered prior to or concurrent with the final plan of survey (contact EPCOR Land Administration Group at 780-412-3252).


TENTATIVE PLAN

SHOWING SUBDIVISION OF

LOT 14, BLOCK 2, PLAN 5887 H.W.

IN THE
 N.E.1/4 SEC.2-53-25-4
 AND
 S.E.1/4 SEC.11-53-25-4

EDMONTON ALBERTA

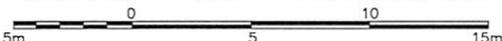SCALE 1:200 2019 N.R. RONSKO, A.L.S.




NOTE:
 - DISTANCES ARE APPROXIMATE AND ARE IN METRES AND DECIMALS THEREOF.
 - AREA DEALT WITH BOUNDED THUS.

HAGEN SURVEYS (1982) LTD.

8929-20 STREET, EDMONTON. Ph: 464-5506

SURVEYOR'S STAMP




DRAWN BY: JC/ESD

CALC'D. BY: ESD

DATE: APRIL 10, 2019
 REVISED: MAY 13, 2019

FILE NO. 19S0148

DWG.NO. 19S0148T

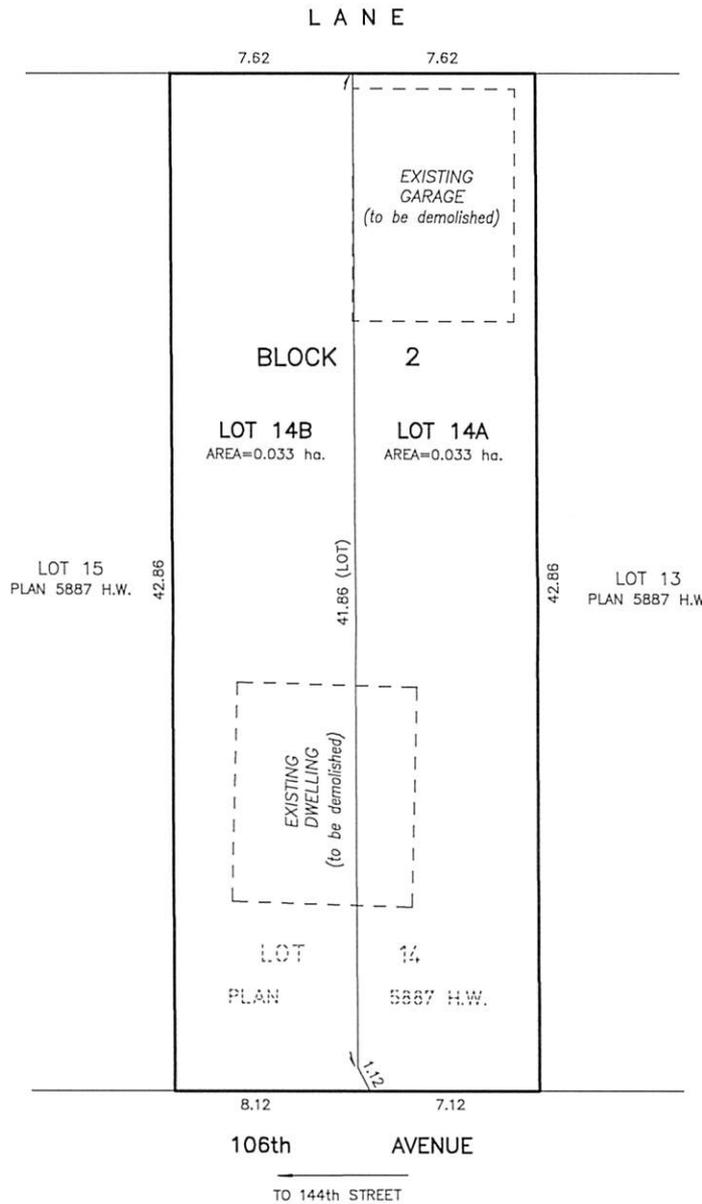



Subdivision Authority

7th Floor, Edmonton Tower
10111 – 104 Avenue NW
Edmonton, Alberta T5J 0J4

May 16, 2019

File No. LDA19-0162

Stantec Geomatics Ltd.
400 - 10220 103 Avenue NW
Edmonton, AB T5J 0K4

ATTENTION: Kyle Sahuri

RE: Tentative plan of subdivision to create one (1) additional single detached residential lot from Lot 16, Block A, Plan 172 1234, located north of 128 Avenue NW and east of 127 Street NW; **CALDER**

The Subdivision by Plan is **APPROVED** on May 16, 2019, subject to the following conditions:

1. that the owner pay all outstanding property taxes prior to the endorsement of the plan of survey.

Enclosure I is an attachment of the major advisements throughout the subdivision process. Enclosure II is a map of the subdivision and identifies major conditions and advisements of this approval.

Please be advised that the approval is valid for one (1) year from the date on which the subdivision approval is given to the application. An extension beyond that time may be granted by the City of Edmonton.

Please be advised that an appeal may be lodged in accordance to Section 678 of the Municipal Government Act with the Subdivision and Development Appeal Board, 10019 - 103 Avenue NW, Edmonton Alberta, T5J 0G9, within 14 days from the date of the receipt of this decision. The date of receipt of the decision is deemed to be seven (7) days from the date the decision is mailed.

If you have further questions, please contact Taylor van den Brink at taylor.vandenbrink@edmonton.ca or 780-496-6179.

Regards,

Blair McDowell
Subdivision Authority

BM/tv/Posse #306522715-001

Enclosures

Please be advised of the following:

Next Steps for Subdivision Approval

- The next step in the subdivision process is to have a legal instrument prepared (ie. Plan of Survey) in order to register the approved subdivision. The legal instrument is then forwarded to the City for endorsement along with the endorsement fee (\$673.00 - 2019 Fees Schedule) and subsequently released to the applicant for registration at the Land Titles Office.

Transportation

- Access for future development must be to the adjacent alley in conformance with Mature Neighbourhood Overlay Section 814.3(17) of the Zoning Bylaw #12800.
- The Calder neighbourhood is on the Neighbourhood Renewal Program. This specific site is scheduled for renewal in 2019. Subdivision Planning recommends that the owner/applicant email BuildingGreatNeighbourhood@edmonton.ca to coordinate any work on road right-of-way.

Building / Site

- The owner shall ensure that any change in property boundaries does not cause any structures on site to become non-compliant with the Safety Codes Act and the Alberta Building Code. Permits may be required for such changes. Please contact 311 for more information.

Servicing

- The owner is required to make satisfactory arrangements for, and pay all costs associated with separate servicing to each lot, as well as the modification, relocation and/or removal of existing services. For further information, please contact: EPCOR Distribution & Transmission Inc. (780-412-4000), TELUS Communications (Edmonton) Inc. (Real Estate Division [Rights of Way] 780-508-2456), ATCO Gas (780-424-5222), and EPCOR Drainage Services (Water and Sewer Servicing 780-496-5444).
- There is a deficiency in on-street hydrant spacing adjacent to the property. The applicant/owner is advised to review on-site fire protection requirements to ensure adequate coverage (contact EPCOR Water at 780-412-3955).
- If power service crosses the proposed property line the owner may be required to provide a blanket easement in favour of EPCOR Distribution & Transmission Inc. If required, said easement shall be registered prior to or concurrent with the final plan of survey (contact EPCOR Land Administration Group at 780-412-3252).



Stantec Geomatics Ltd.
 10220-103 Avenue NW
 Edmonton, Alberta, Canada
 T5J 0K4
 Tel. 780-917-7000
 Fax. 780-917-7289
 www.stantec.com

129 AVENUE NW

Copyright Reserved

The Contractor shall verify and be responsible for all dimensions. DO NOT scale the drawing - any errors or omissions shall be reported to Stantec Geomatics Ltd. without delay. The Copyrights to all designs and drawings are the property of Stantec Geomatics Ltd. Reproduction or use for any purpose other than that authorized by Stantec Geomatics Ltd. is forbidden.

Client
 1243103 ALBERTA LTD.

TENTATIVE PLAN SHOWING
 PROPOSED SUBDIVISION


OF
 LOT 16, BLOCK A, PLAN 172 1234
 WITHIN THE
 S.W. 1/4 SEC. 19, TWP. 53, RGE. 24, W.4 MER.

CALDER

SCALE 1 : 1000
 February 20, 2019
 REV March 21, 2019

NOTES


- All distances are expressed in metres and decimals thereof.
- Area referred to bounded thus Containing 0.101 Hectares

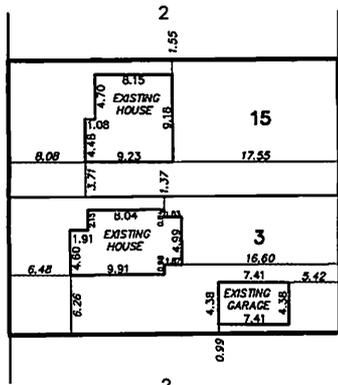


DETAIL SCALE 1:500

HOUSE LOCATION TAKEN FROM REAL PROPERTY REPORT PREPARED BY R.N. HEACOCK, A.L.S.

HOUSE LOCATION TAKEN FROM REAL PROPERTY REPORT PREPARED BY JOHN SUNG, A.L.S.

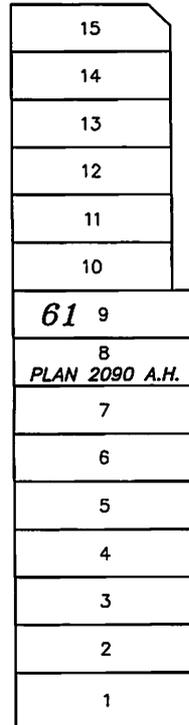


127 STREET NW

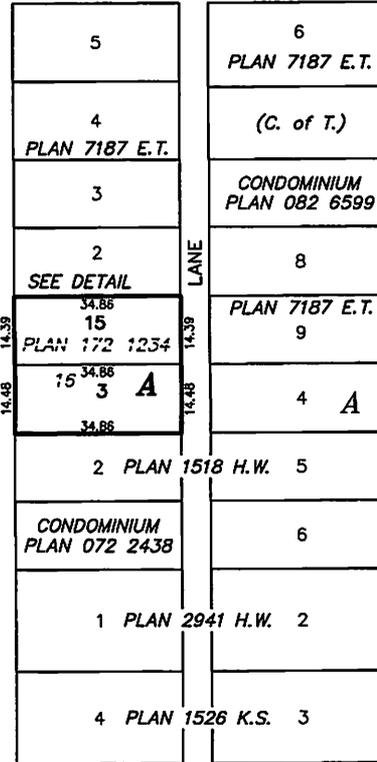

128 AVENUE NW

126 STREET NW

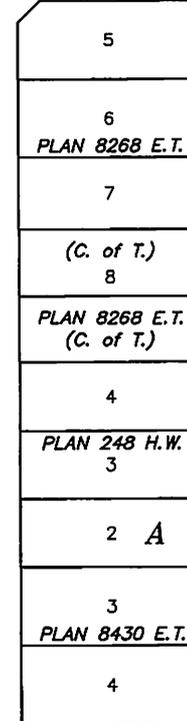

Thursday, May 9, 2019

10:00 am.



PLACE: ET 6 MR NW 06-127

SUBDIVISION AUTHORITY MINUTES MEETING NO. 18

PRESENT Blair McDowell, Chief Subdivision Officer

1. ADOPTION OF AGENDA

MOVED

Blair McDowell

That the Subdivision Authority Agenda for the May 9, 2019 meeting be adopted.

FOR THE MOTION

Blair McDowell

CARRIED

2. ADOPTION OF MINUTES

MOVED

Blair McDowell

That the Subdivision Authority Minutes for the May 2, 2019 meeting be adopted.

FOR THE MOTION

Blair McDowell

CARRIED

3. OLD BUSINESS

4. NEW BUSINESS

1.

LDA15-0118
168919166-001

Tentative plan of subdivision to create four (4) semi-detached dwellings from Lot 1, Block 1, Plan 022 0944 and Lot A, Plan 2759 MC, located north of 167 Avenue and west of 50 Street NW; **MCCONACHIE**

MOVED

Blair McDowell

That the application for subdivision be Approved.

FOR THE MOTION

Blair McDowell

CARRIED

2.

LDA18-0656
296487574-001

Tentative plan of subdivision to create 19 single detached lots, two (2) Municipal Reserve lots, and one (1) Future Municipal Reserve lot from Lot B, Plan 792 1427, located south of Anthony Henday Drive and East of 50 Street NW; **CY BECKER**

MOVED

Blair McDowell

That the application for subdivision be Approved as Amended.

FOR THE MOTION

Blair McDowell

CARRIED

3.	LDA18-0706 299414153-001	Tentative plan of subdivision to create 21 single detached lots and 82 row housing lots, from Lot 1, Block 1, Plan 182 1976 and Lot 1, Plan 972 0280, located south of 23 Avenue NW and west of 199 Street NW; STILLWATER
MOVED		Blair McDowell That the application for subdivision be Tabled.
FOR THE MOTION		Blair McDowell CARRIED
4.	LDA16-0016 185550338-001	REVISION of conditionally approved tentative plan of subdivision to create 73 single detached residential lots and 14 semi-detached residential lots from Lot 6, Block 1, Plan 182 0084 located north of 30 Avenue SW and east of Cavanagh Boulevard (111 Street) SW; CAVANAGH
MOVED		Blair McDowell That the application for subdivision be Tabled.
FOR THE MOTION		Blair McDowell CARRIED
5.	LDA18-0732 298306501-001	Tentative plan of subdivision to create separate titles for a semi-detached dwelling from Lot 15, Block 18, Plan 2952 HW, located east of 161 Street NW and north of 97 Avenue NW; GLENWOOD
MOVED		Blair McDowell That the application for subdivision be Approved.
FOR THE MOTION		Blair McDowell CARRIED
6.	LDA19-0091 305788232-001	Tentative plan of subdivision to adjust the lot lines between Lots 27-32, Block 16, Plan 182 0022, located south of 174b Avenue and east of 77a Street NW; CRYSTALLINA NERA WEST
MOVED		Blair McDowell That the application for subdivision be Approved.
FOR THE MOTION		Blair McDowell CARRIED
7.	LDA19-0134 308948170-001	Tentative plan of subdivision to create separate titles for a semi-detached dwelling on Lot 21, Block 38, Plan 2965 HW, located west of 80 Street NW and north of 105 Avenue NW; FOREST HEIGHTS
MOVED		Blair McDowell That the application for subdivision be Approved.
FOR THE MOTION		Blair McDowell CARRIED
8.	LDA19-0136 309163410-001	Tentative plan of subdivision to create separate titles for a semi-detached dwelling on Lot 15 and a portion of Lot 14, Block 44, Plan 4636 AB, located east of 55 Street NW and south of 119 Avenue NW NEWTON
MOVED		Blair McDowell That the application for subdivision be Approved.
FOR THE MOTION		Blair McDowell CARRIED

9.	LDA19-0149 310332413-001	Tentative plan of subdivision to create one (1) additional single detached residential lot from Lot 10, Block 37, Plan 2871HW, located north of 98 Avenue NW and west of 152 Street NW; WEST JASPER PLACE
MOVED		Blair McDowell That the application for subdivision be Approved.
FOR THE MOTION		Blair McDowell CARRIED
10.	LDA19-0152 309766105-001	Tentative plan of subdivision to create one (1) industrial unit and one (1) remnant unit from Lot 22A, Block 2, Plan 092 5780 located north of 105 Avenue NW and west of 184 Street NW; POUNDMAKER INDUSTRIAL
MOVED		Blair McDowell That the application for subdivision be Approved.
FOR THE MOTION		Blair McDowell CARRIED
11.	LDA19-0155 310803561-001	Tentative plan of subdivision to create one (1) additional single detached residential lot from Lot 19, Block 27, Plan 1252 AH, located north of 89 Avenue NW and east of 117 Street NW; WINDSOR PARK
MOVED		Blair McDowell That the application for subdivision be Approved.
FOR THE MOTION		Blair McDowell CARRIED
5.	ADJOURNMENT The meeting adjourned at 10:25 a.m.	