


PARKDALE NEIGHBOURHOOD STREET LIGHT RENEWAL

2008/2009

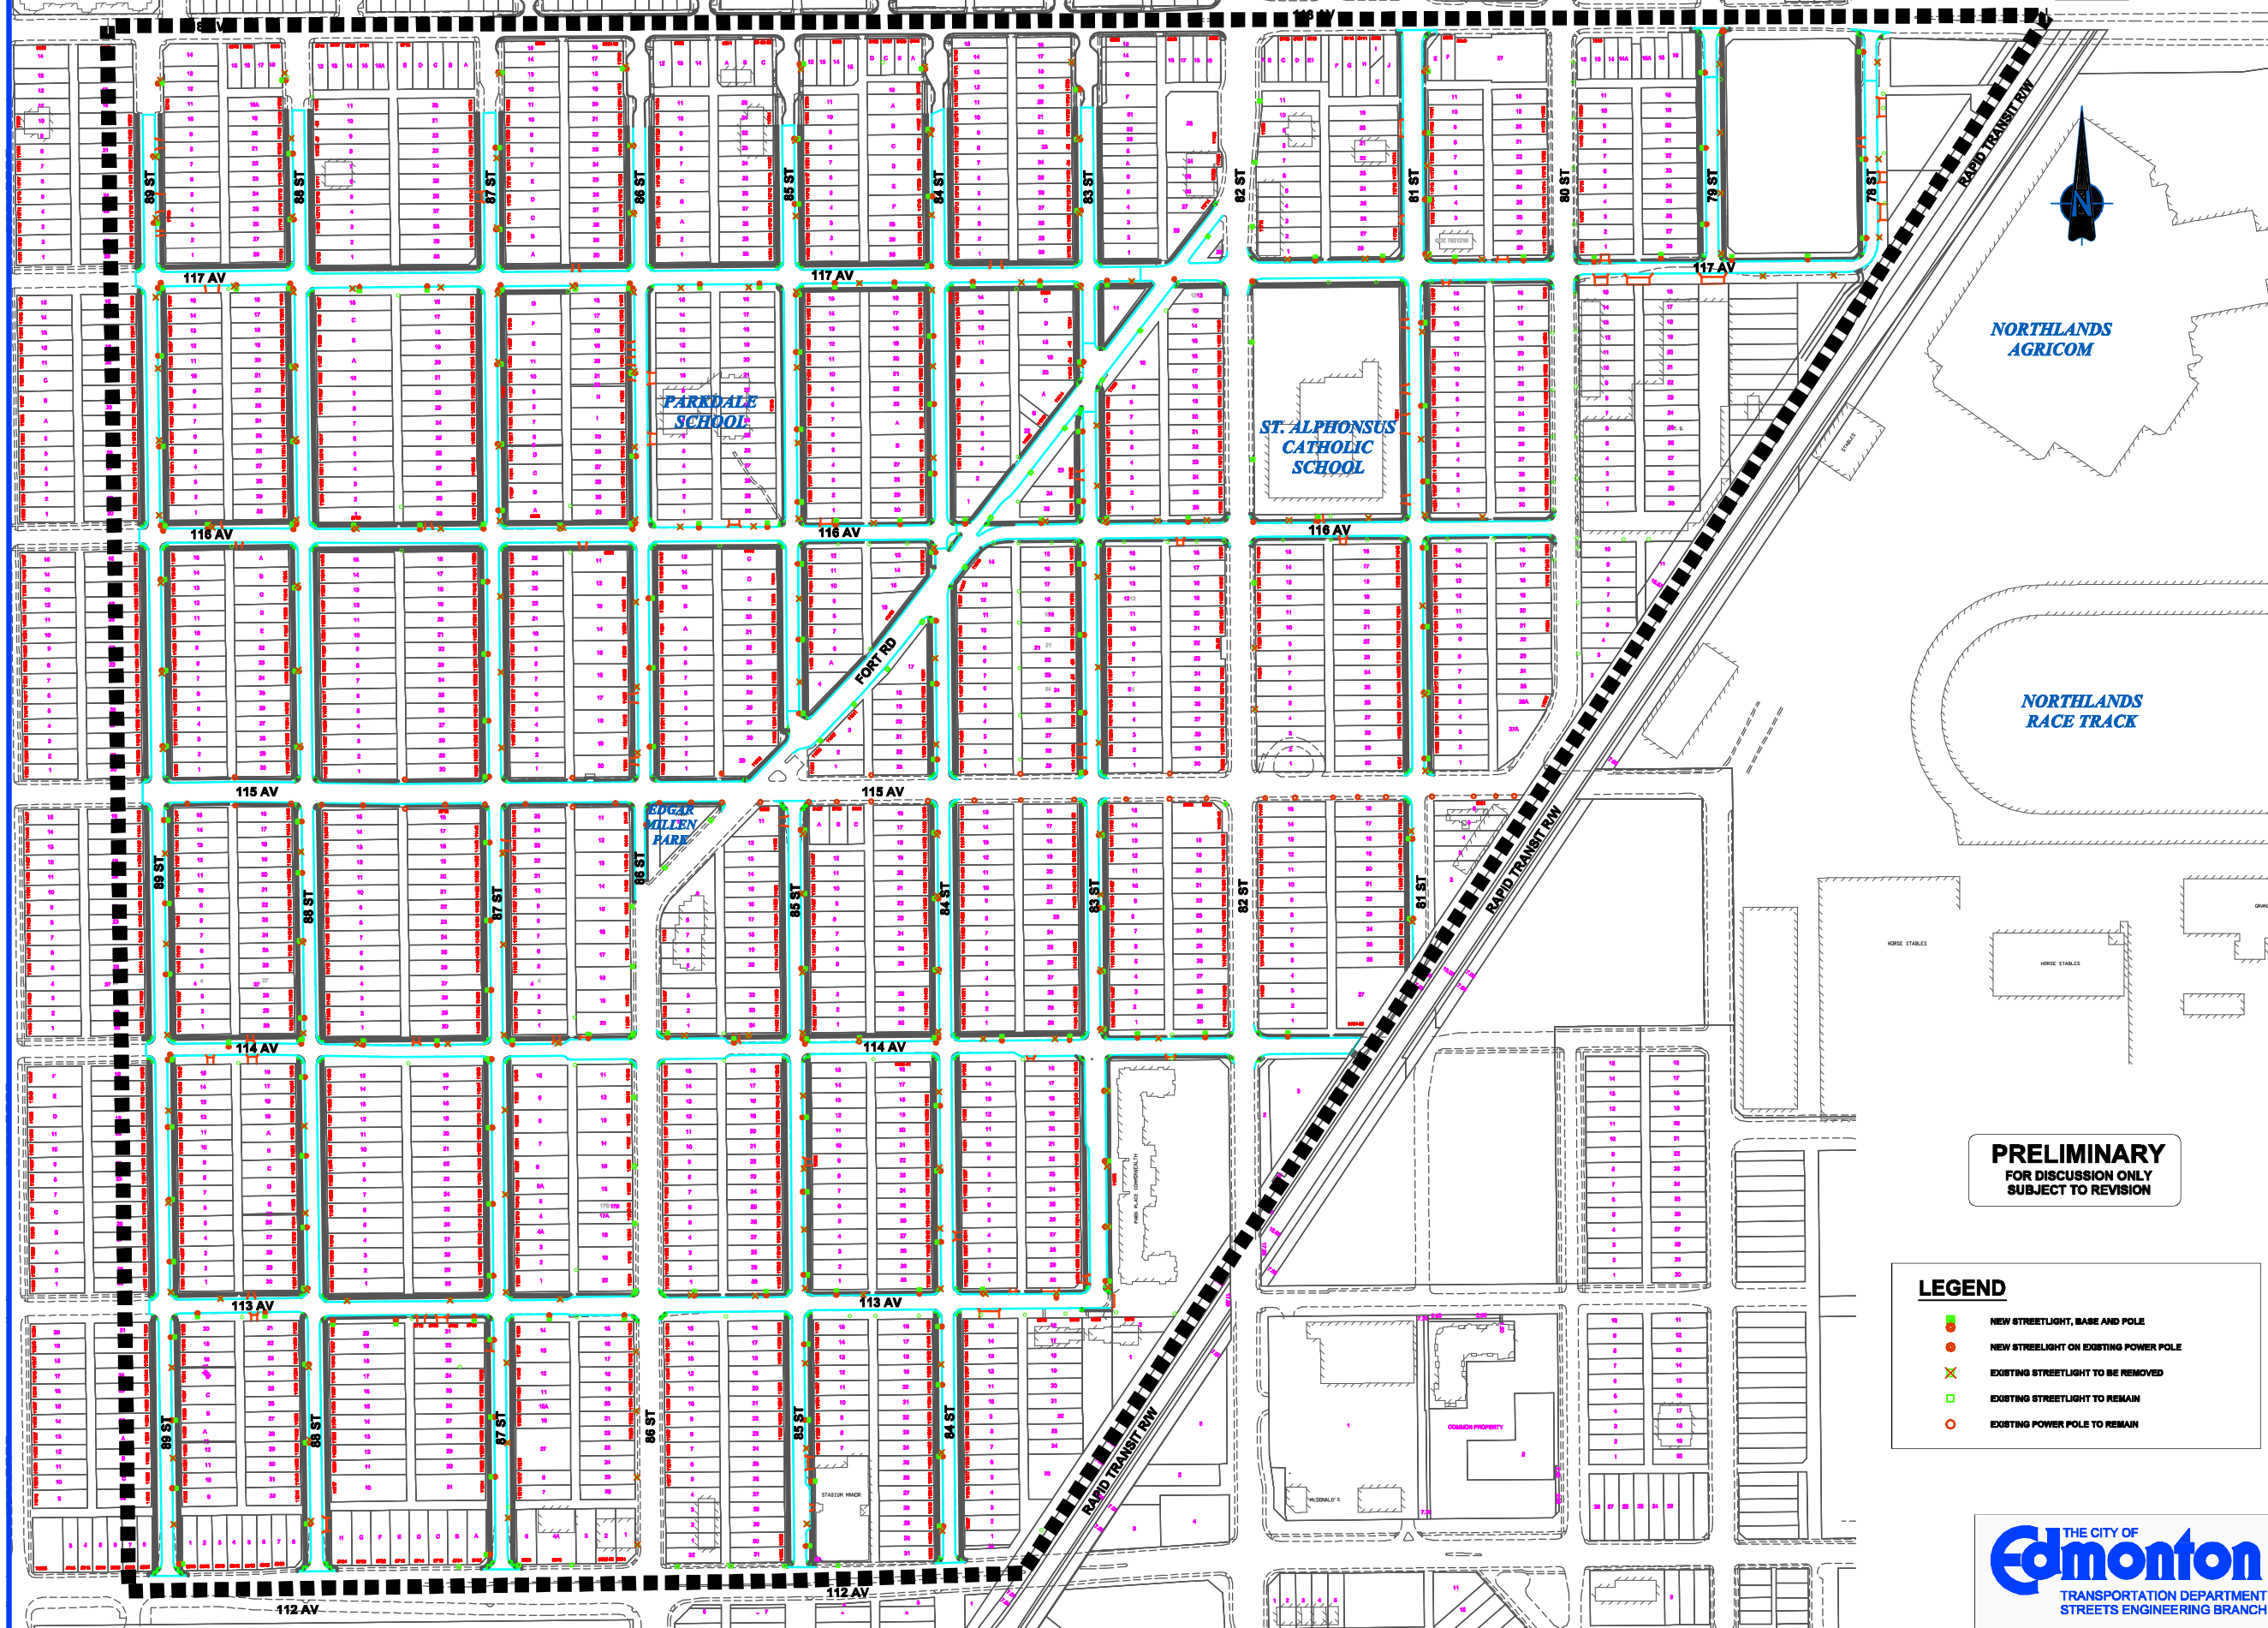

NORTHLANDS
AGRICOM

NORTHLANDS
RACE TRACK

PRELIMINARY
FOR DISCUSSION ONLY
SUBJECT TO REVISION

LEGEND	
	NEW STREETLIGHT, BARE AND POLE
	NEW STREETLIGHT ON EXISTING POWER POLE
	EXISTING STREETLIGHT TO BE REMOVED
	EXISTING STREETLIGHT TO REMAIN
	EXISTING POWER POLE TO REMAIN