


# Downtown District Energy Initiative

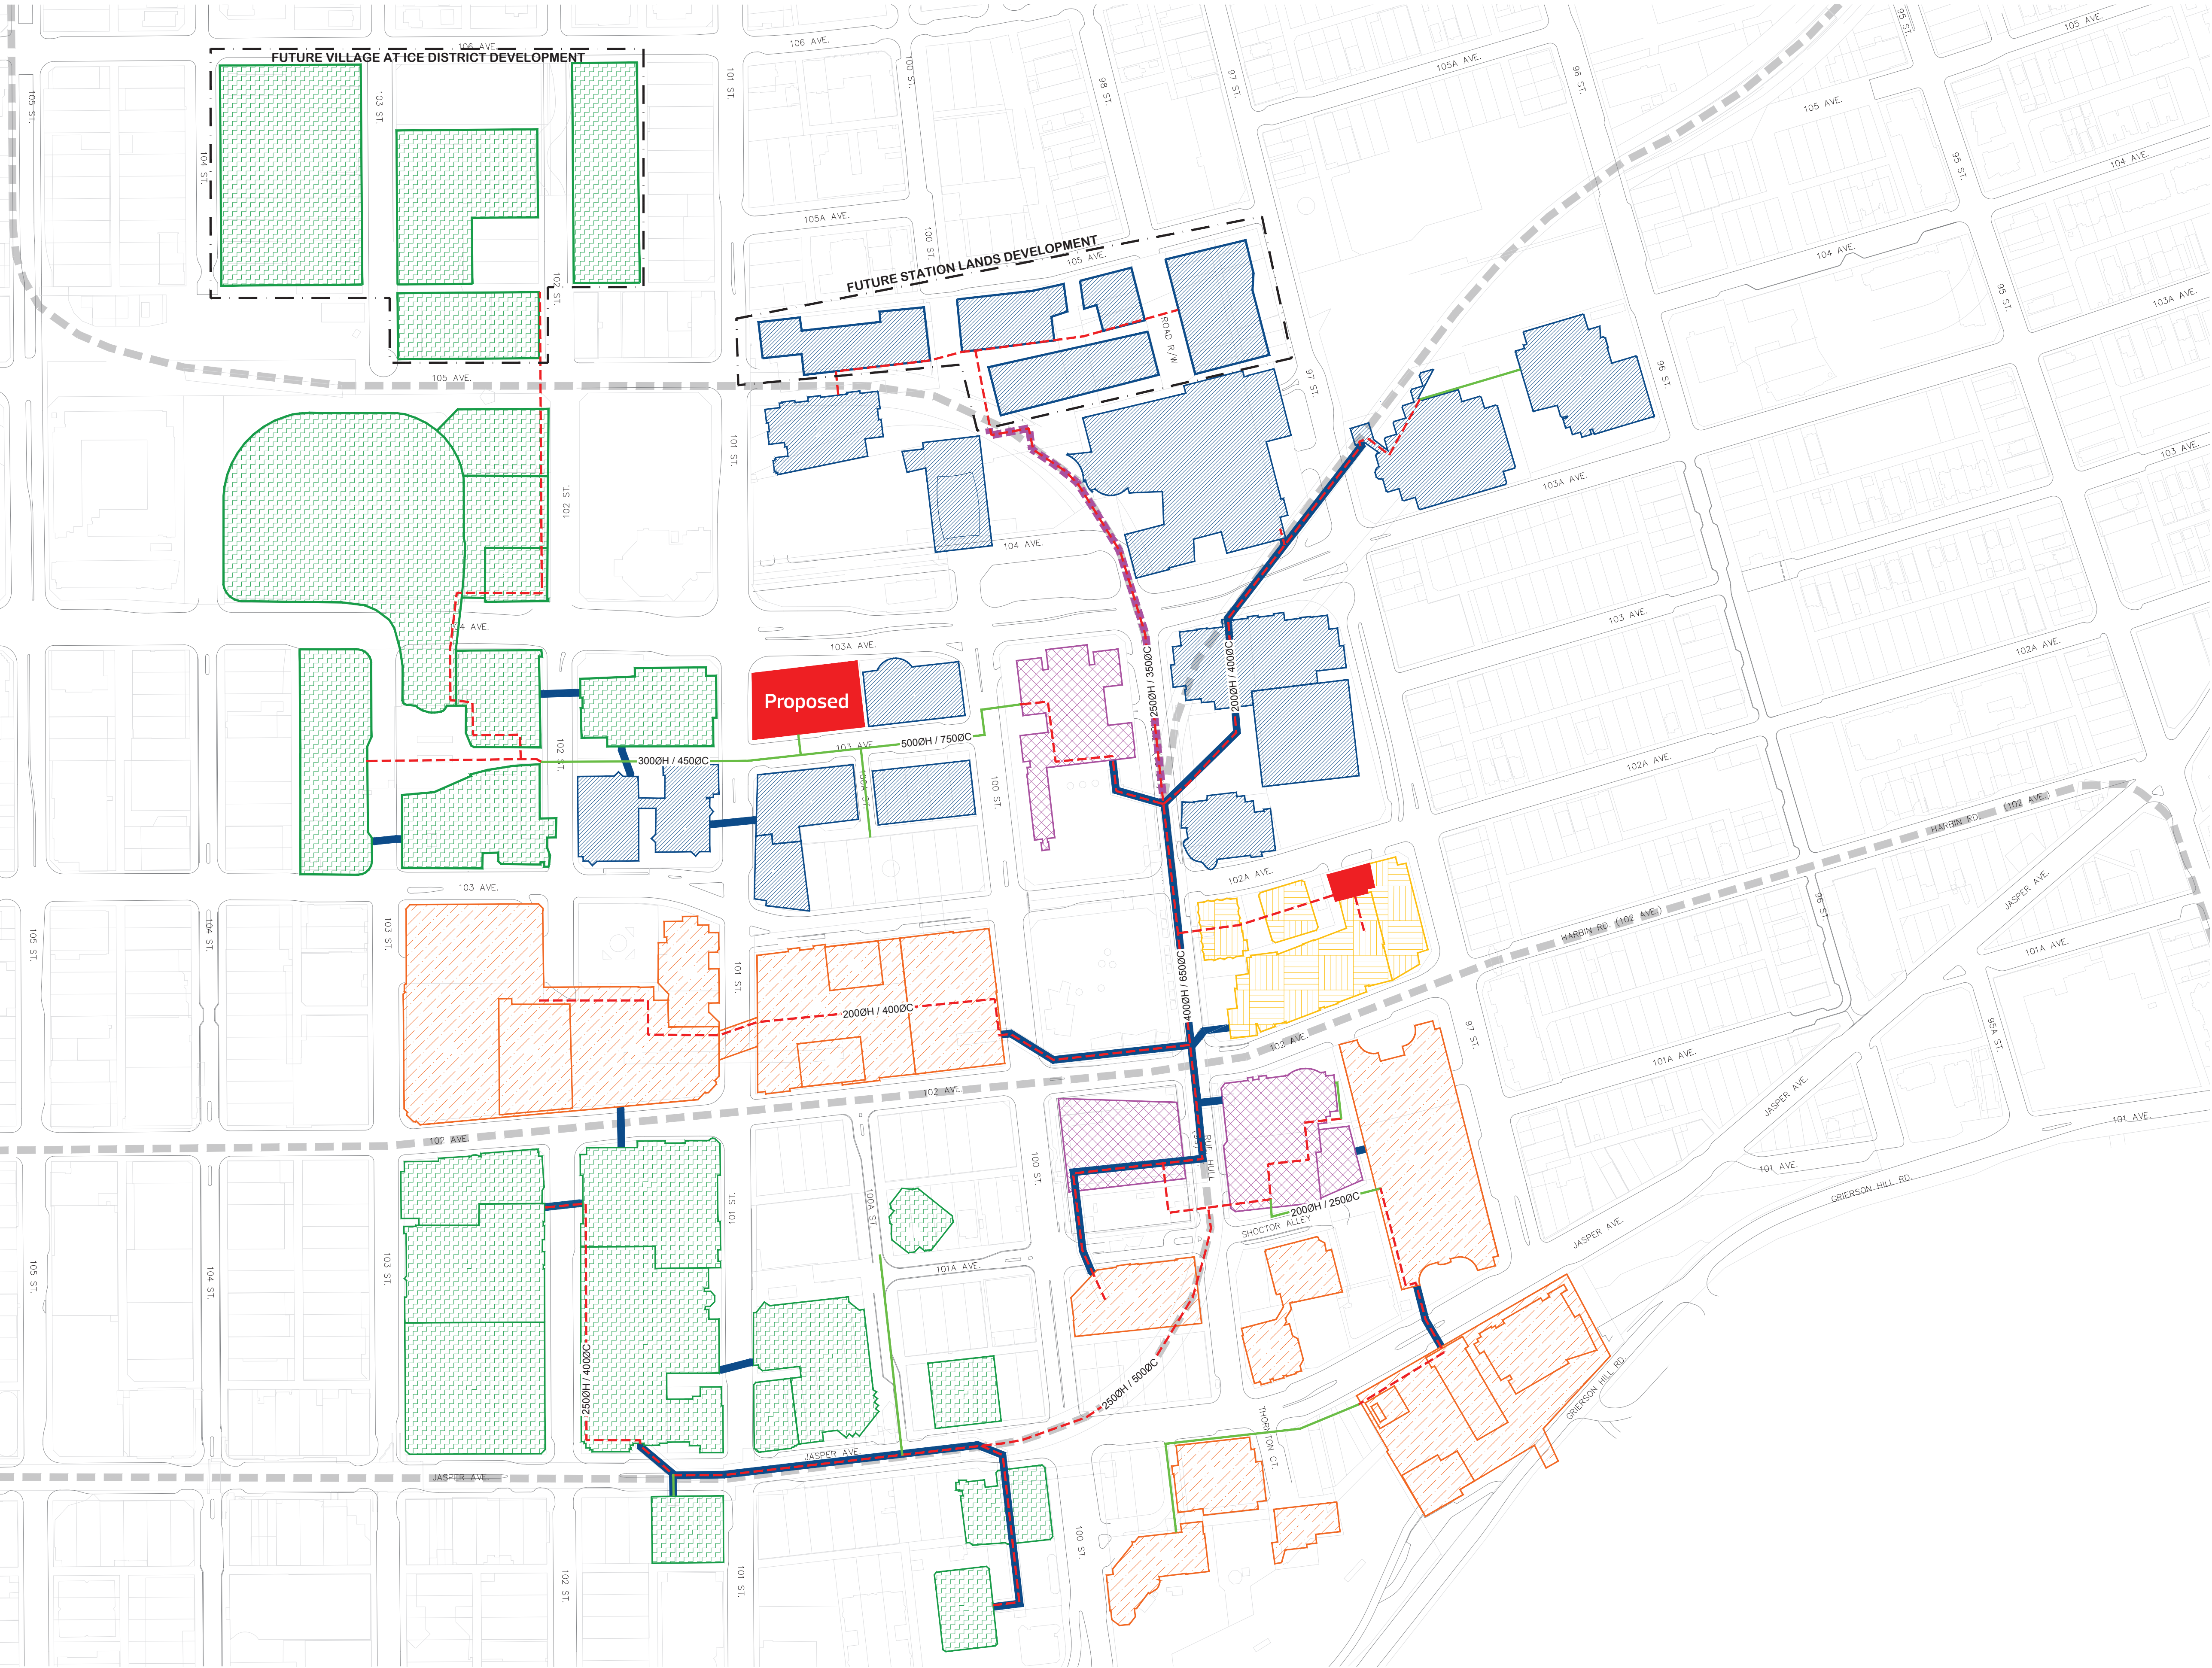

## LEGEND

- Phase 1
- Phase 1A
- Phase 2
- Phase 3
- Phase 4
- Energy Centre
- Existing Pedway
- Future Pedway
- LRT corridor
- District energy main below ground
- District energy main through existing pedway/parkade

Represents proposed design and growth of the Downtown District Energy Initiative and subject to change.