



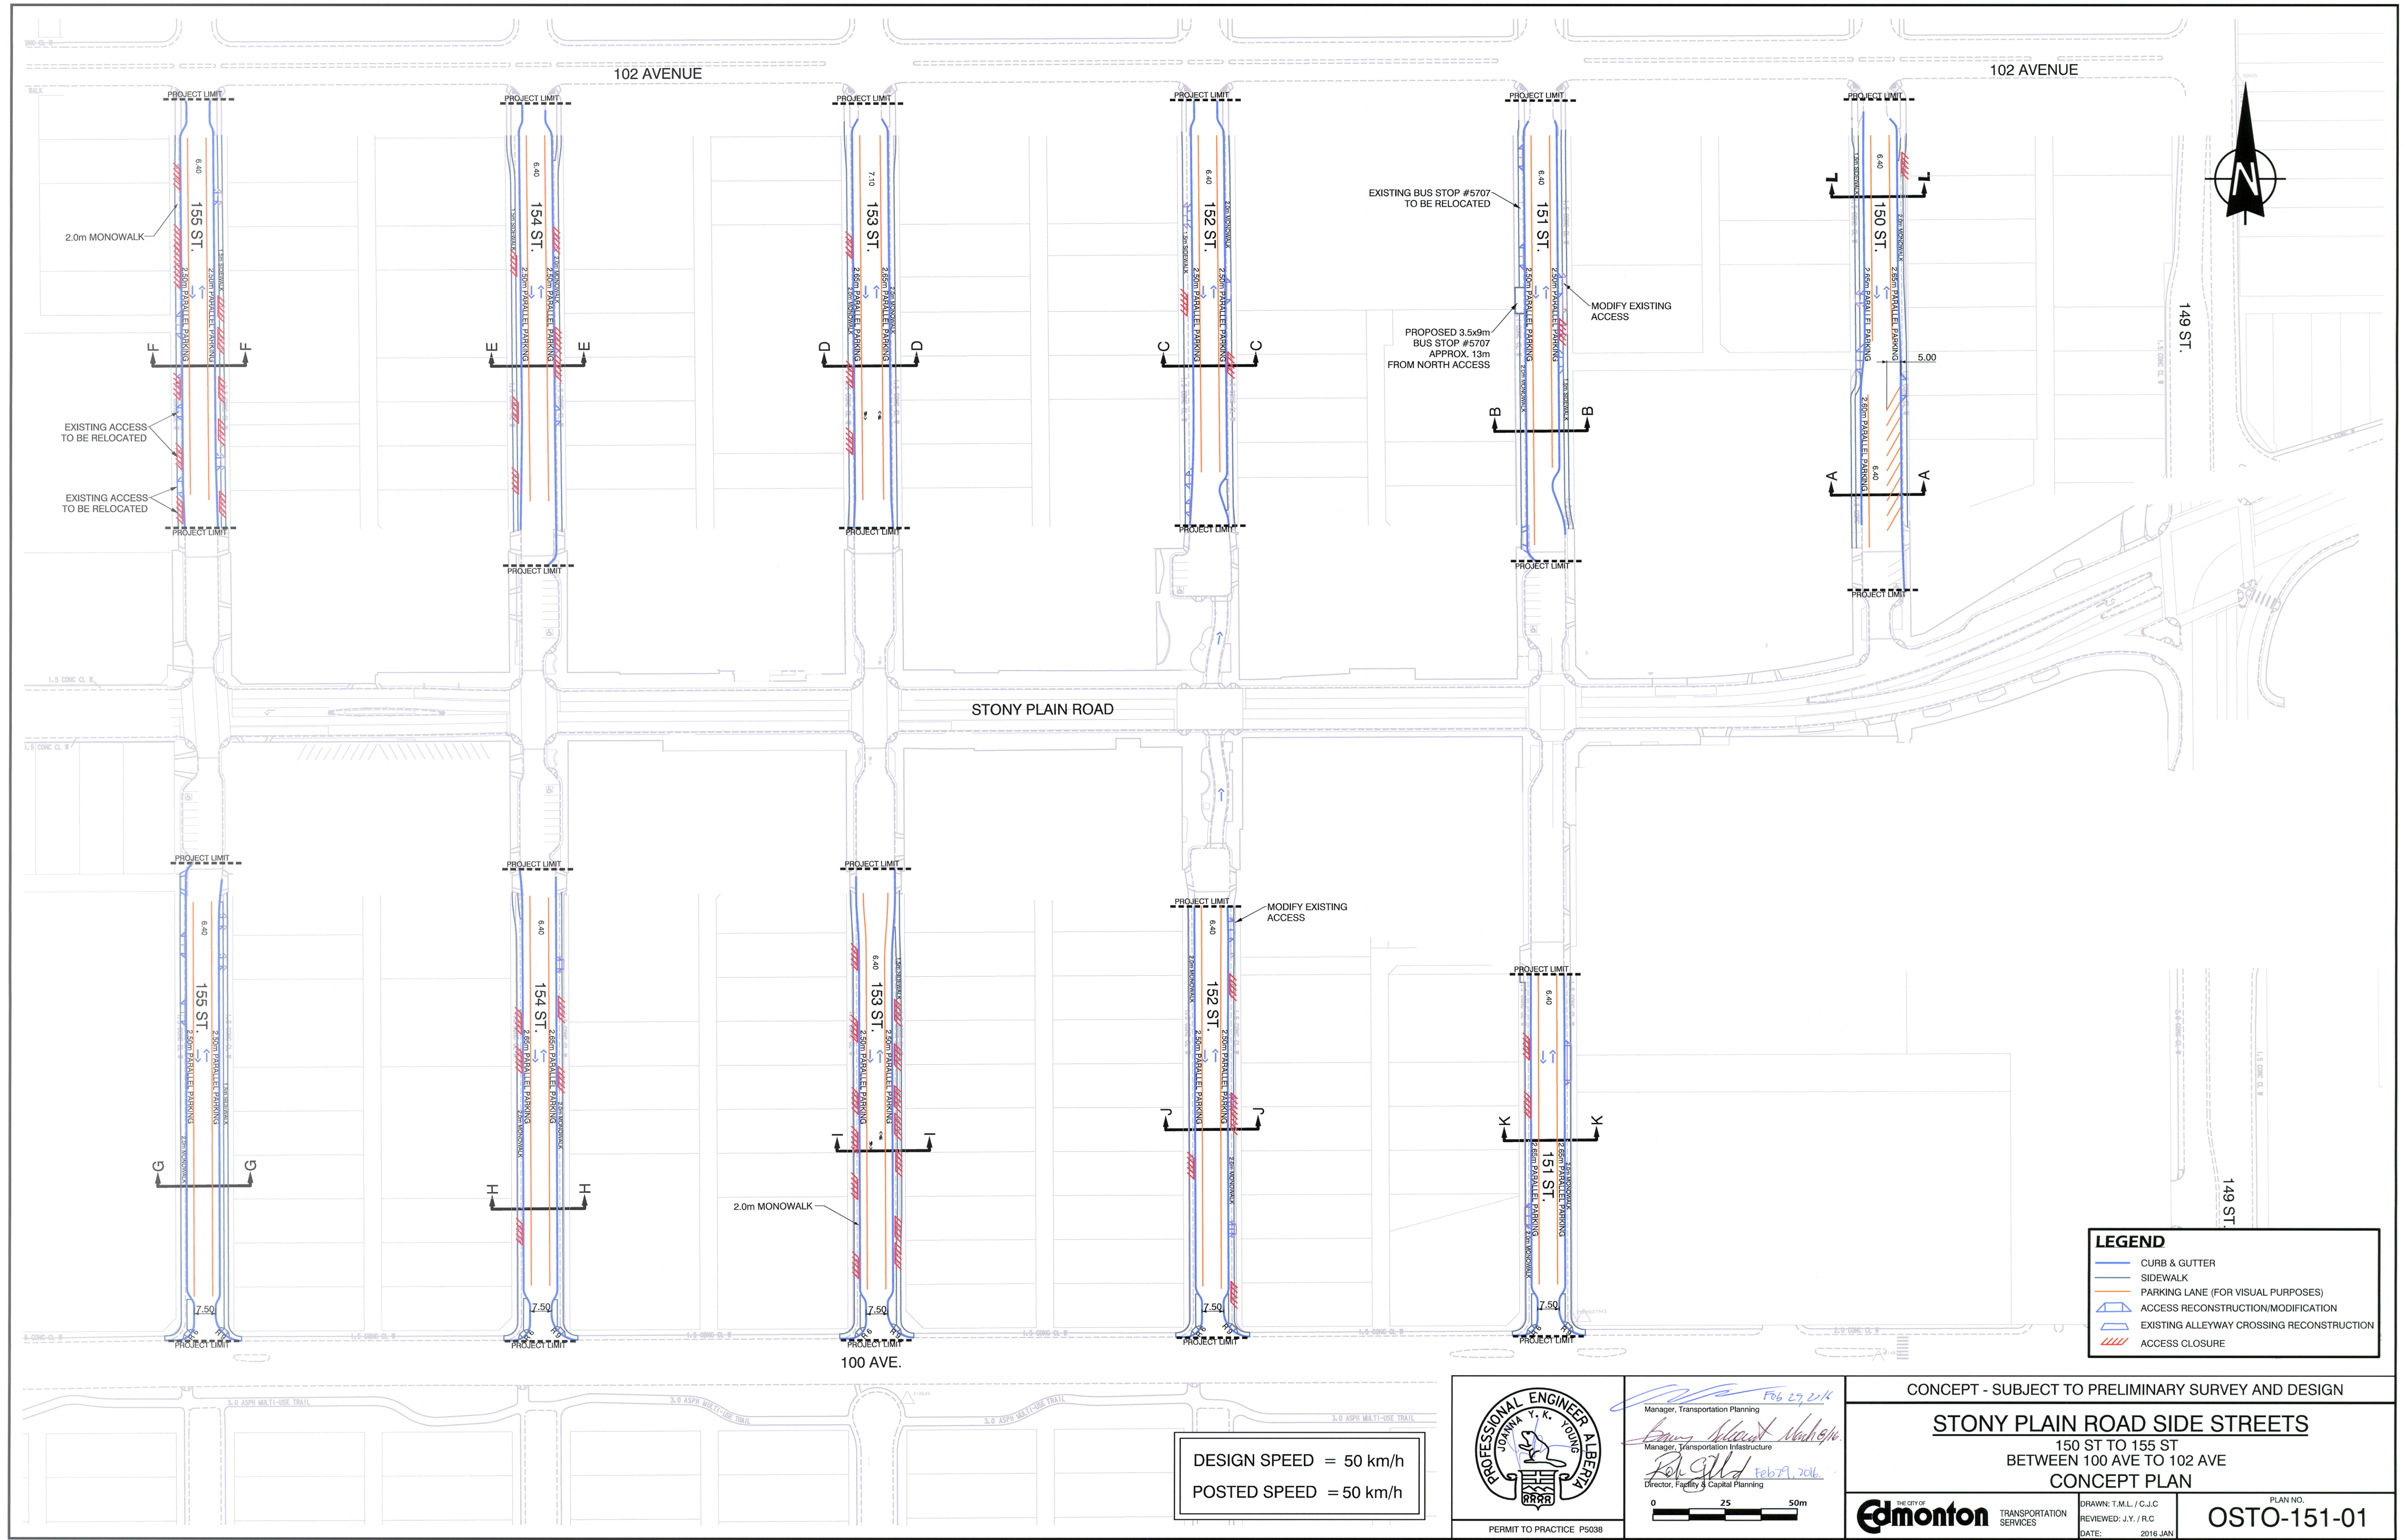














C:\NO-151-01_CONCEPT.dgn Default 2/3/2016 9:22:19 AM by FCP

DESIGN SPEED = 50 km/h
POSTED SPEED = 50 km/h

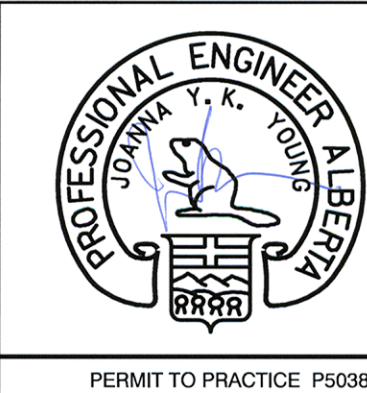

Feb 29, 2016
Manager, Transportation Planning
Barry McLean
Manager, Transportation Infrastructure
Feb 29, 2016
Director, Facility & Capital Planning

CONCEPT - SUBJECT TO PRELIMINARY SURVEY AND DESIGN	
STONY PLAIN ROAD SIDE STREETS	
150 ST TO 155 ST BETWEEN 100 AVE TO 102 AVE	
CONCEPT PLAN	
	TRANSPORTATION SERVICES
DRAWN: T.M.L. / C.J.C. REVIEWED: J.Y. / R.C. DATE: 2016 JAN	PLAN NO. OSTO-151-01

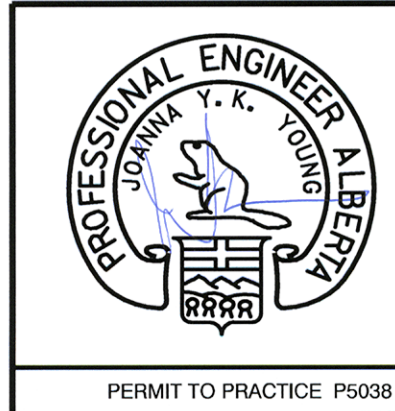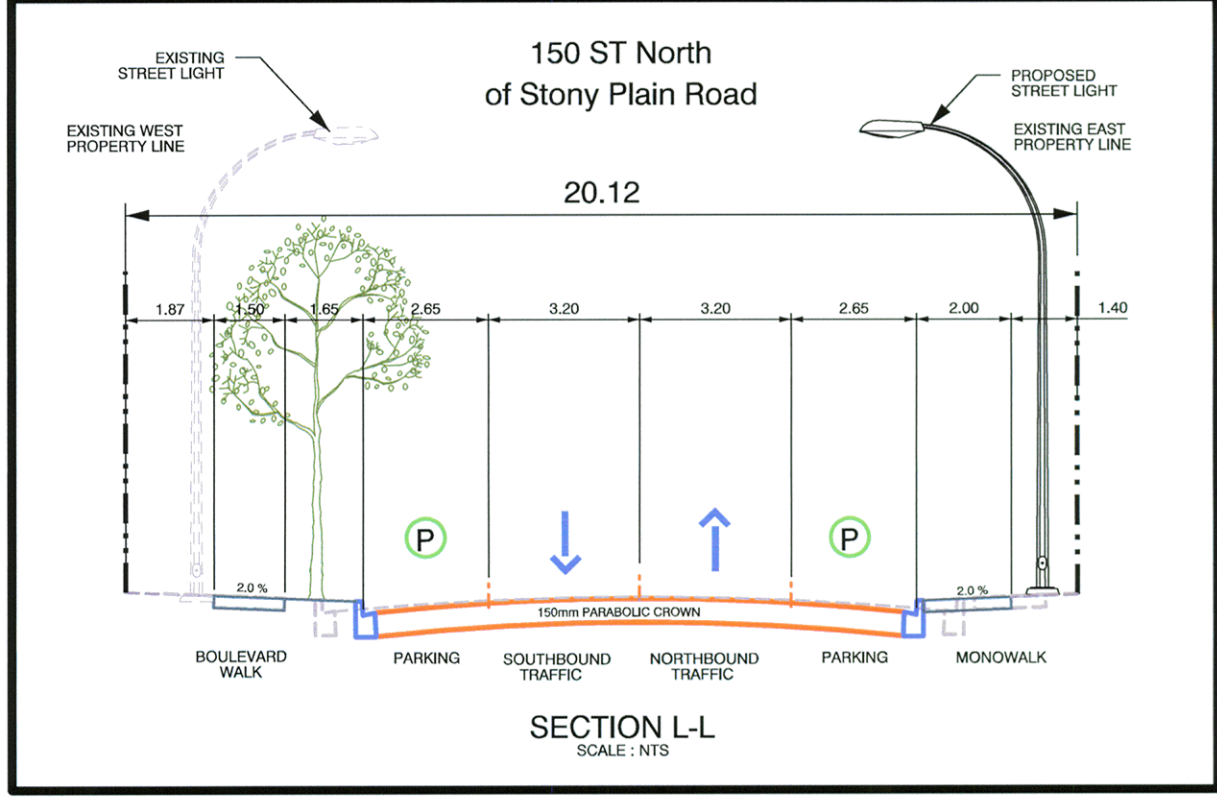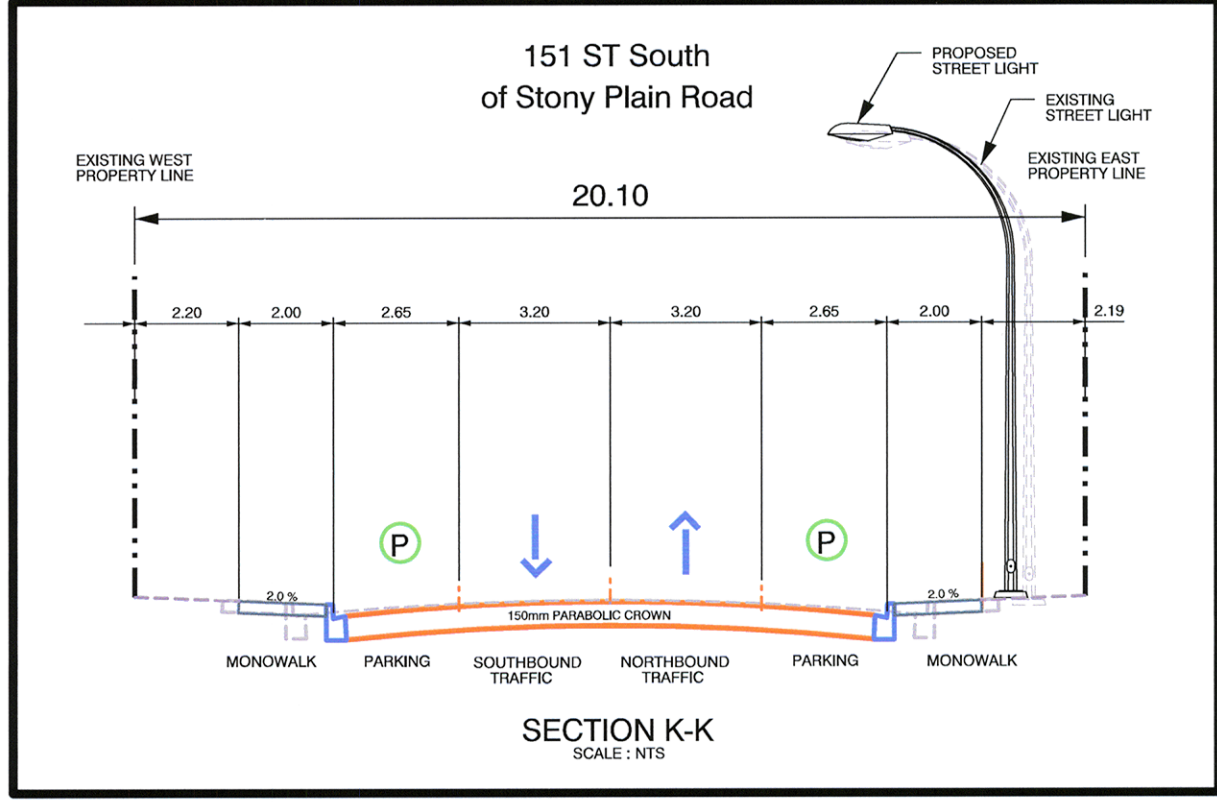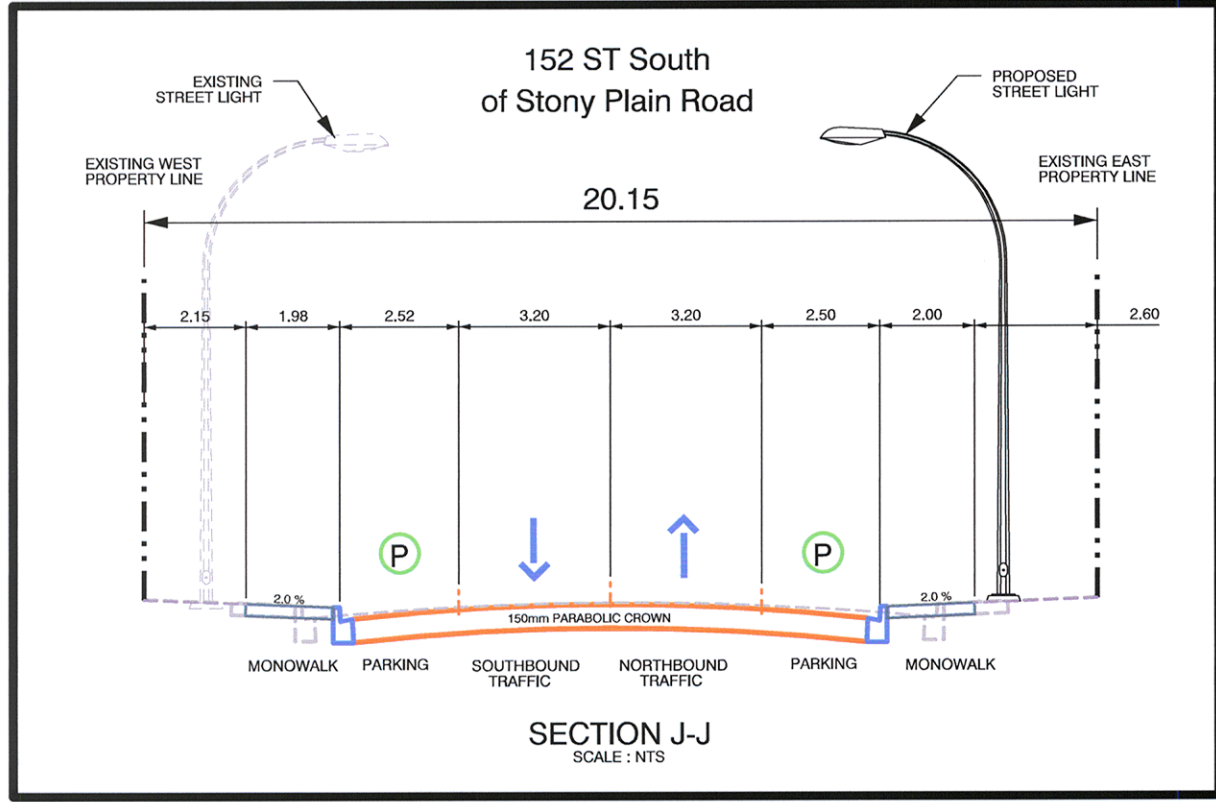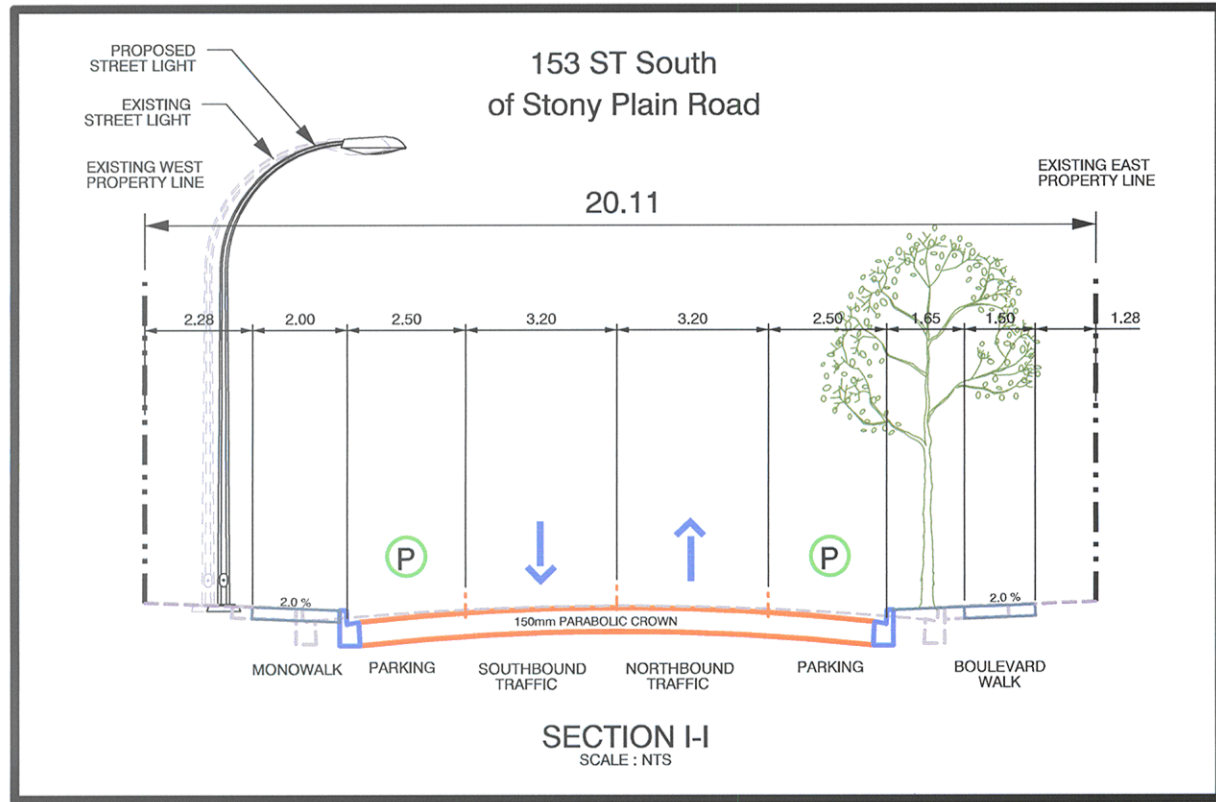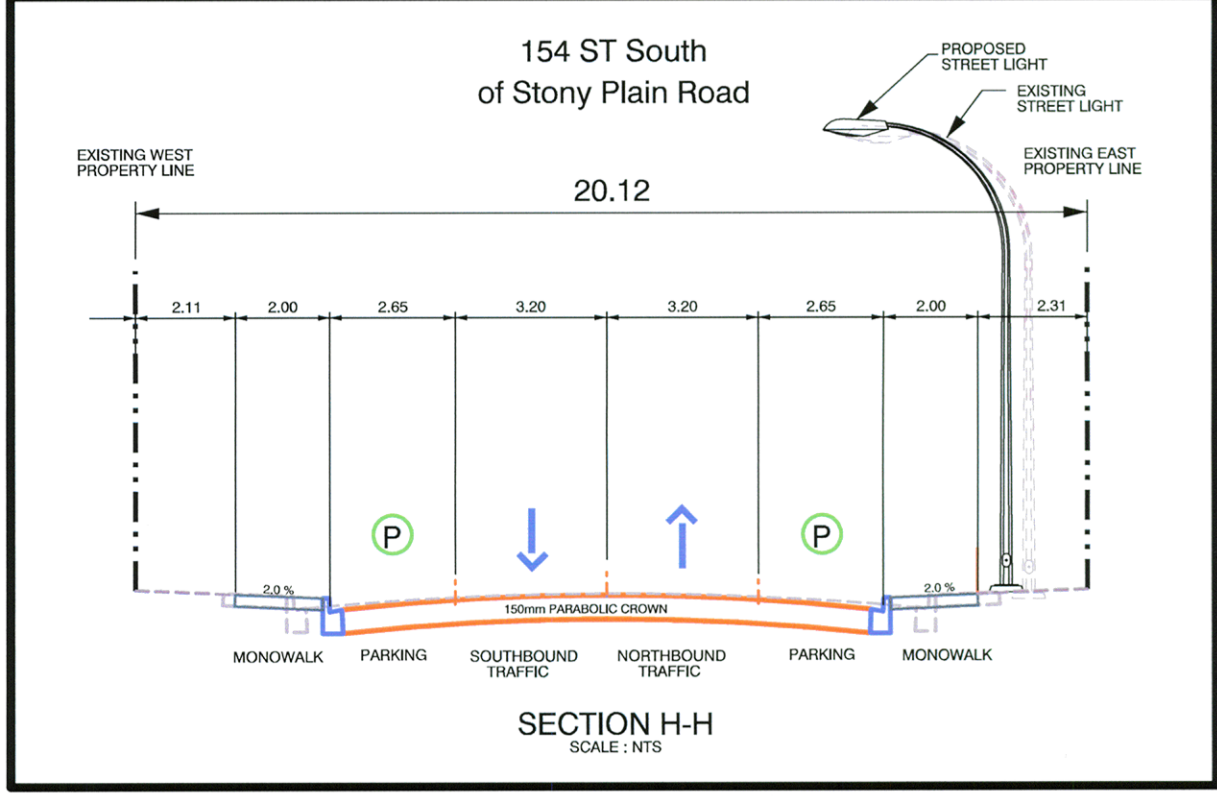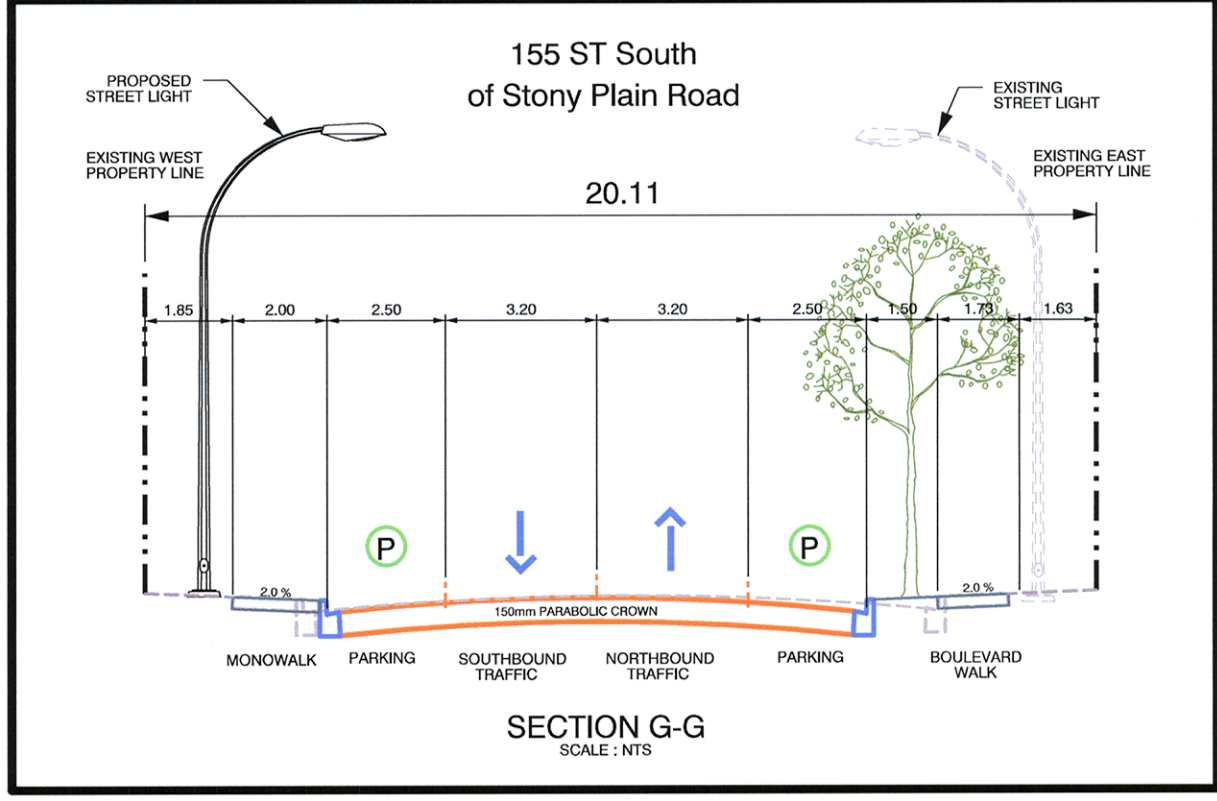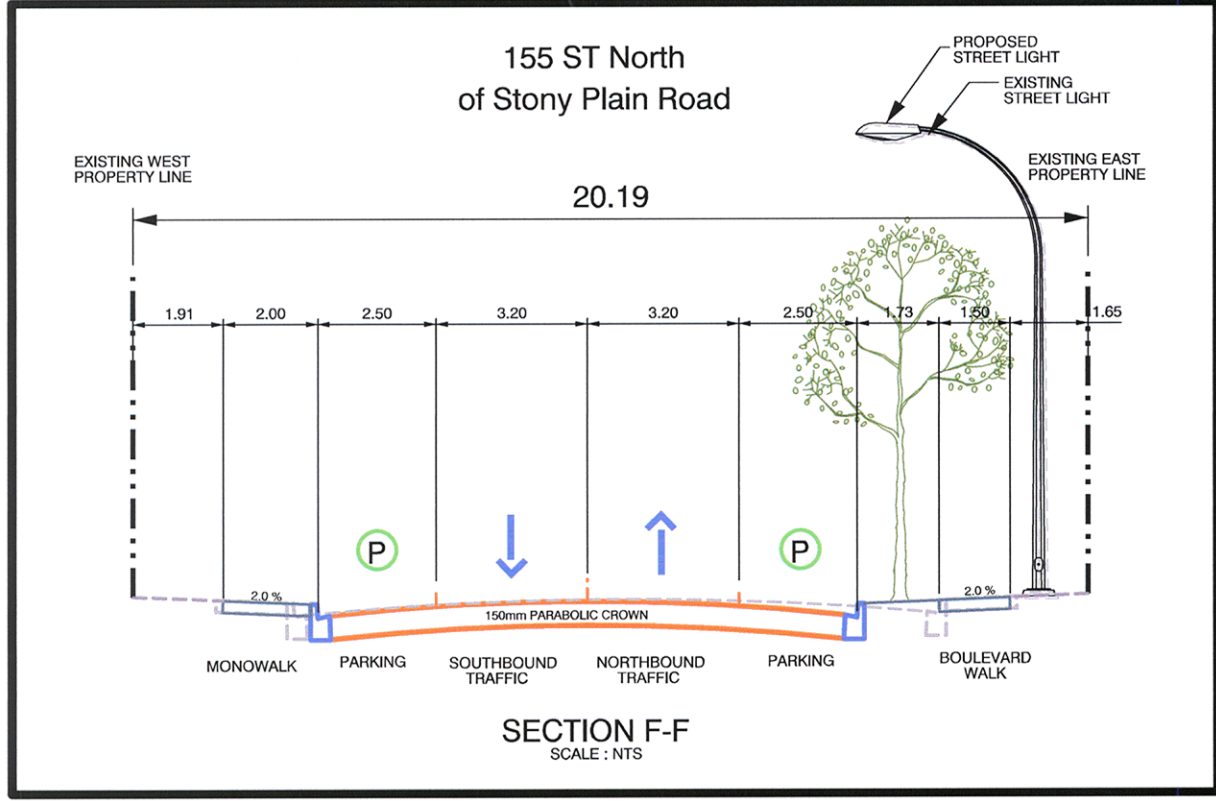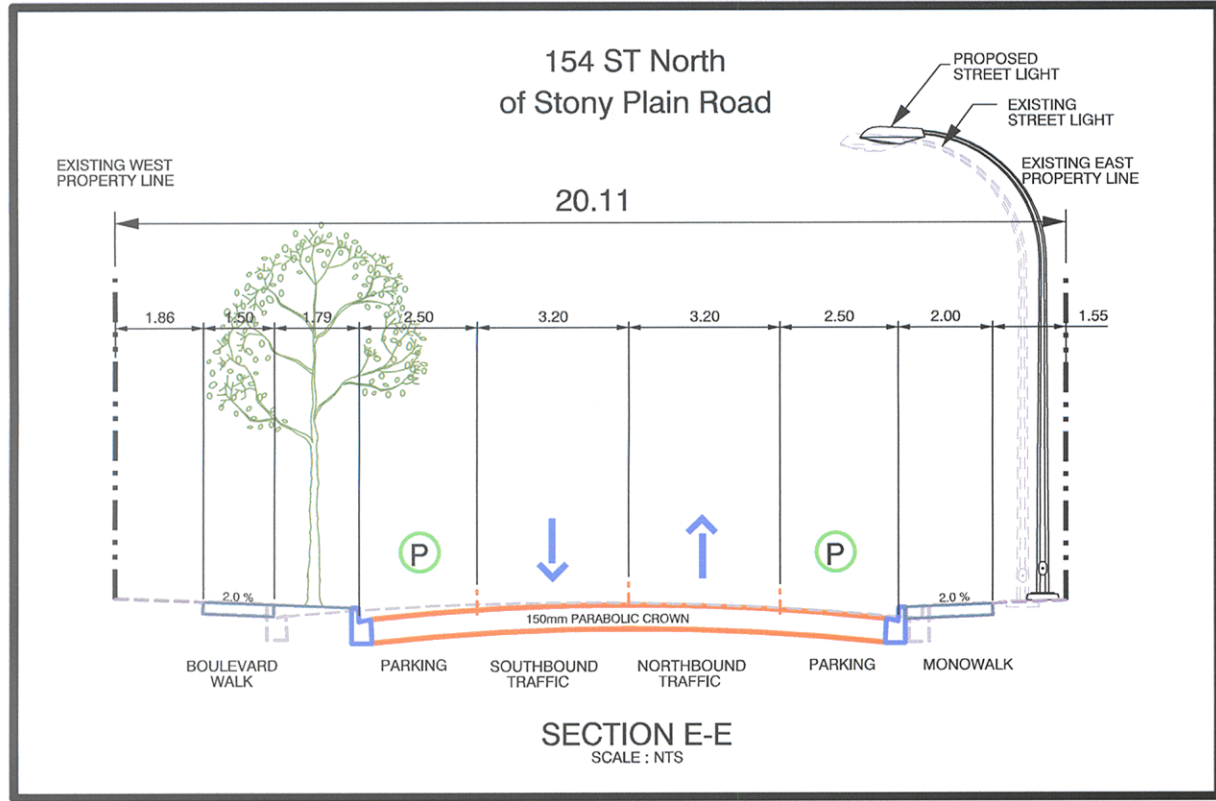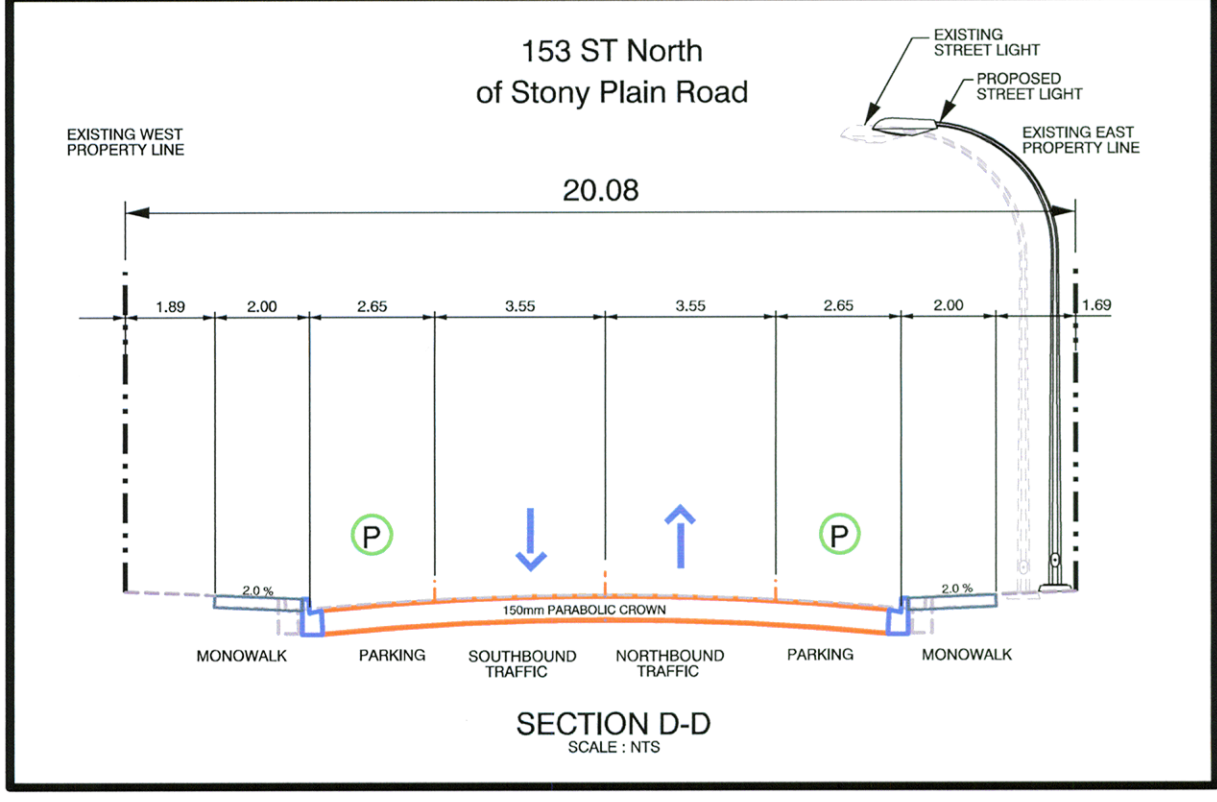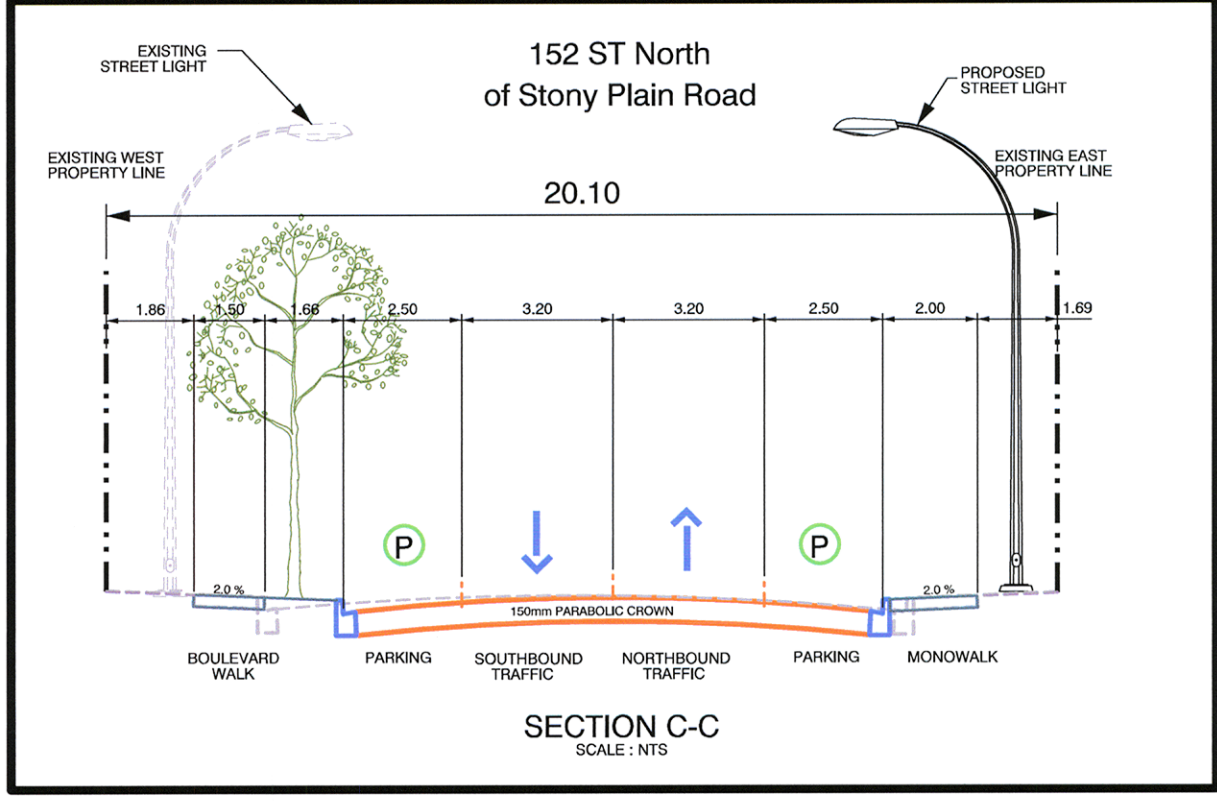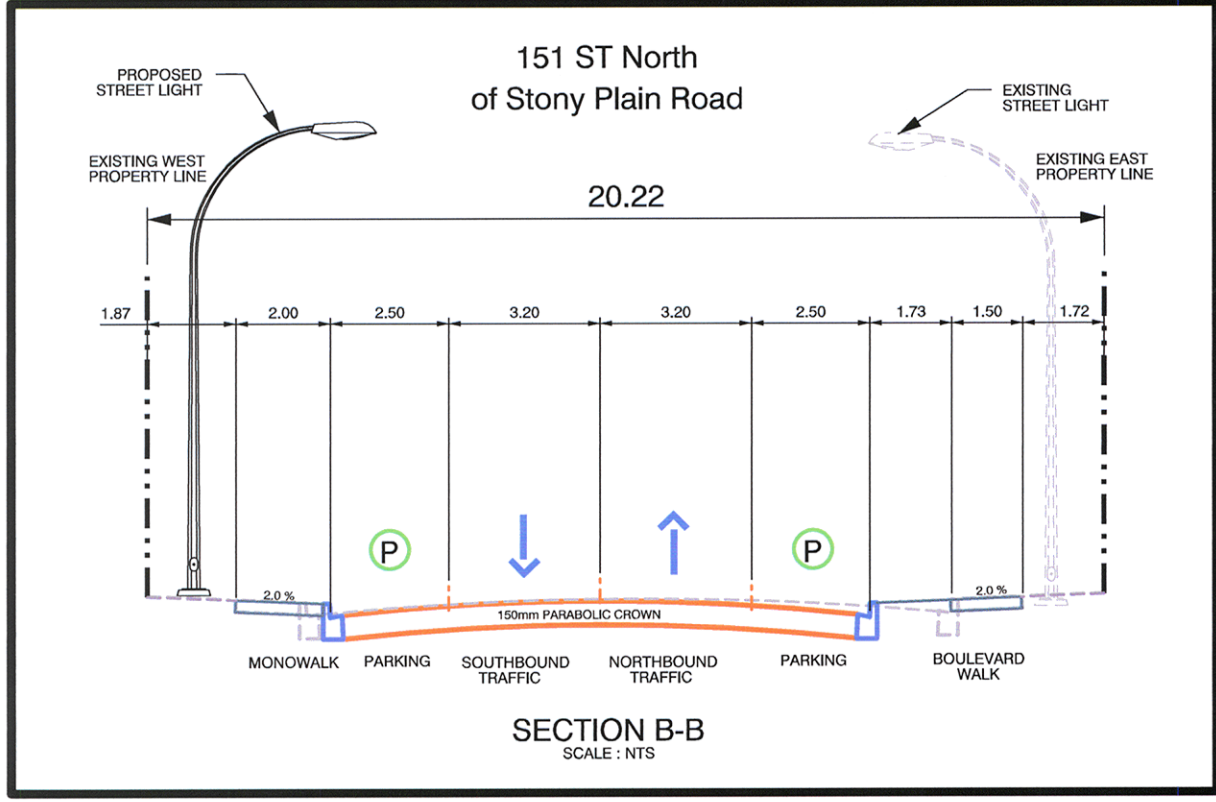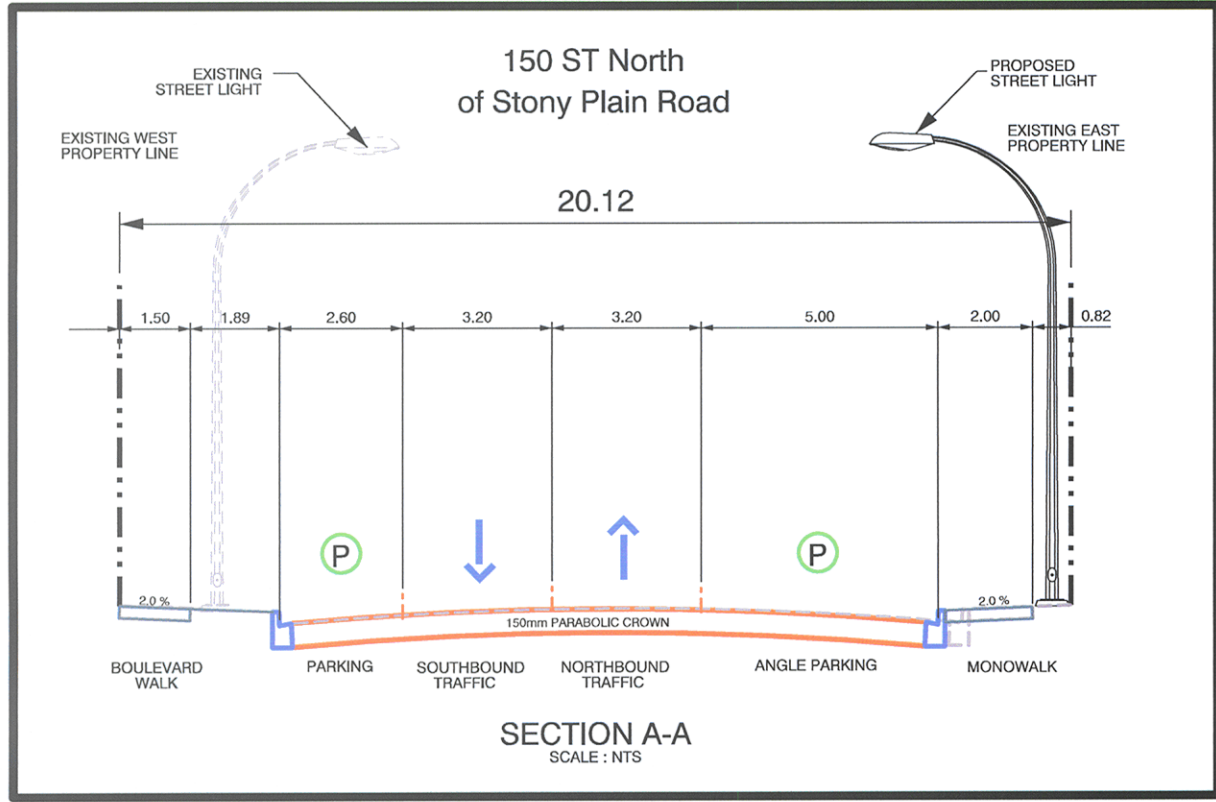

Manager, Transportation Planning
Feb 29/26
Manager, Transportation Infrastructure
March 8/16
Director, Facility & Capital Planning
Feb 29, 2016

CONCEPT - SUBJECT TO PRELIMINARY SURVEY AND DESIGN

STONY PLAIN ROAD SIDE STREETS
150 ST TO 155 ST
BETWEEN 100 AVE TO 102 AVE
CROSS-SECTIONS



DRAWN: T.M.L. / C.J.C.
REVIEWED: J.Y. / R.C.
DATE: 2016 JAN

PLAN NO.
OSTO-151-02