
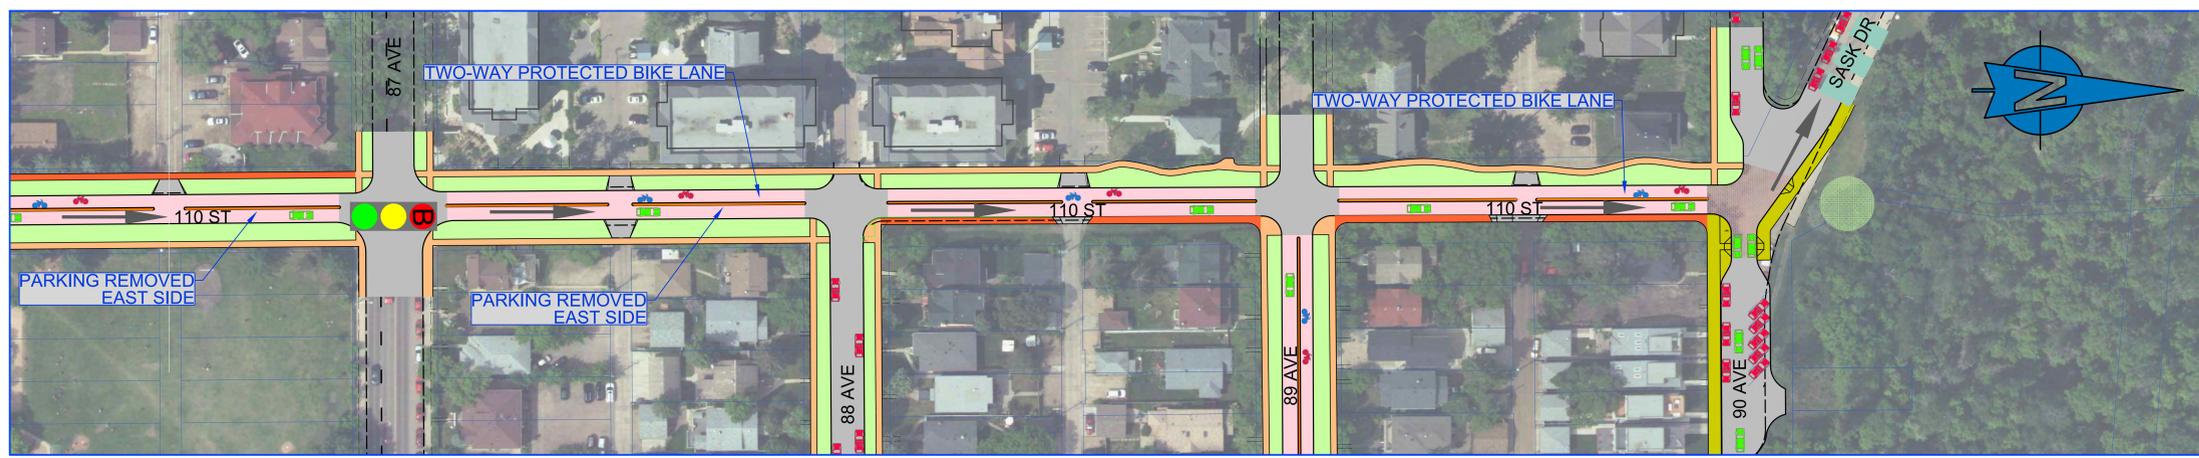
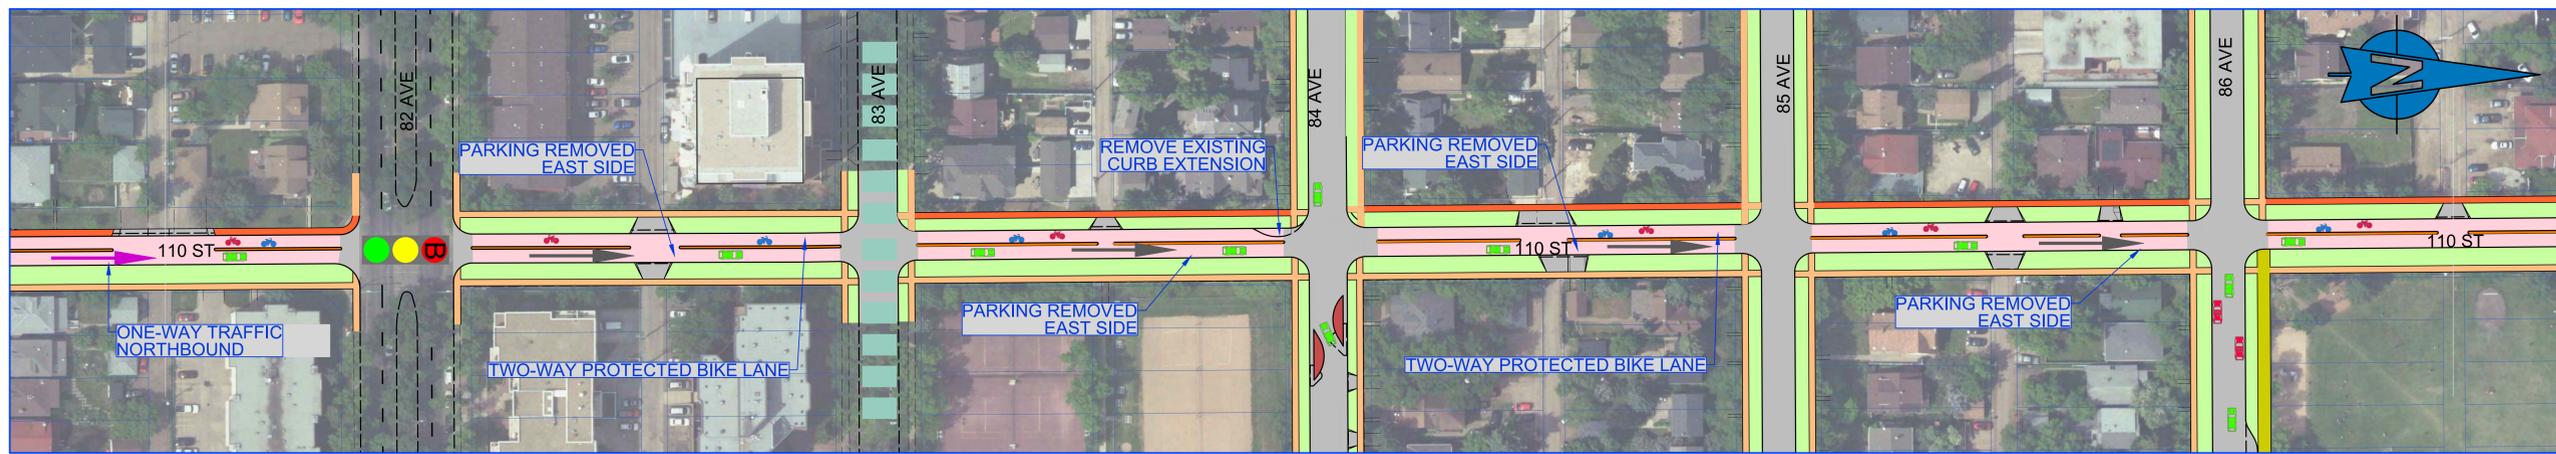


# GARNEAU

## 110 STREET BIKE FACILITY: FACILITY TYPE FOR DISCUSSION

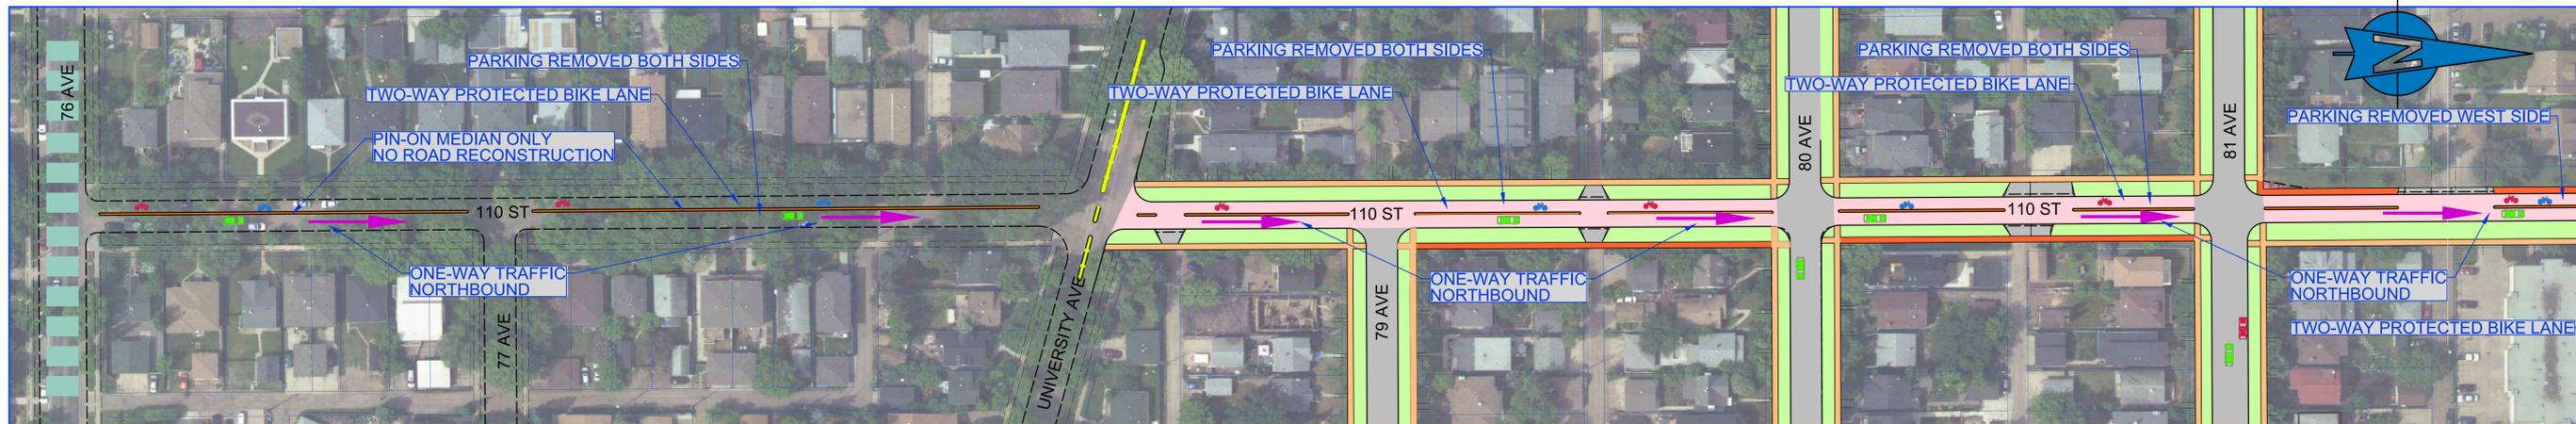

- LEGEND**
- SOUTH SIDE BIKE NETWORK NORTH/SOUTH CONNECTOR (110 STREET)
  - NEW SHARED-USE PATH
  - EXISTING BIKE FACILITY LOCATIONS
  - SIDEWALK
  - NEW SIDEWALK
  - NEW CONCRETE MEDIAN
  - EXISTING CONCRETE MEDIAN
  - CHICANES
  - PATTERNED CROSSWALK
  - NEW BIKE ACTIVATED TRAFFIC SIGNAL
  - EXISTING TRAFFIC DIRECTION
  - NEW ONE-WAY ROAD