

## 119 Avenue (connects to Alberta Avenue and along the Capital Line LRT) | Option A: Two One-way Protected Bike Lanes

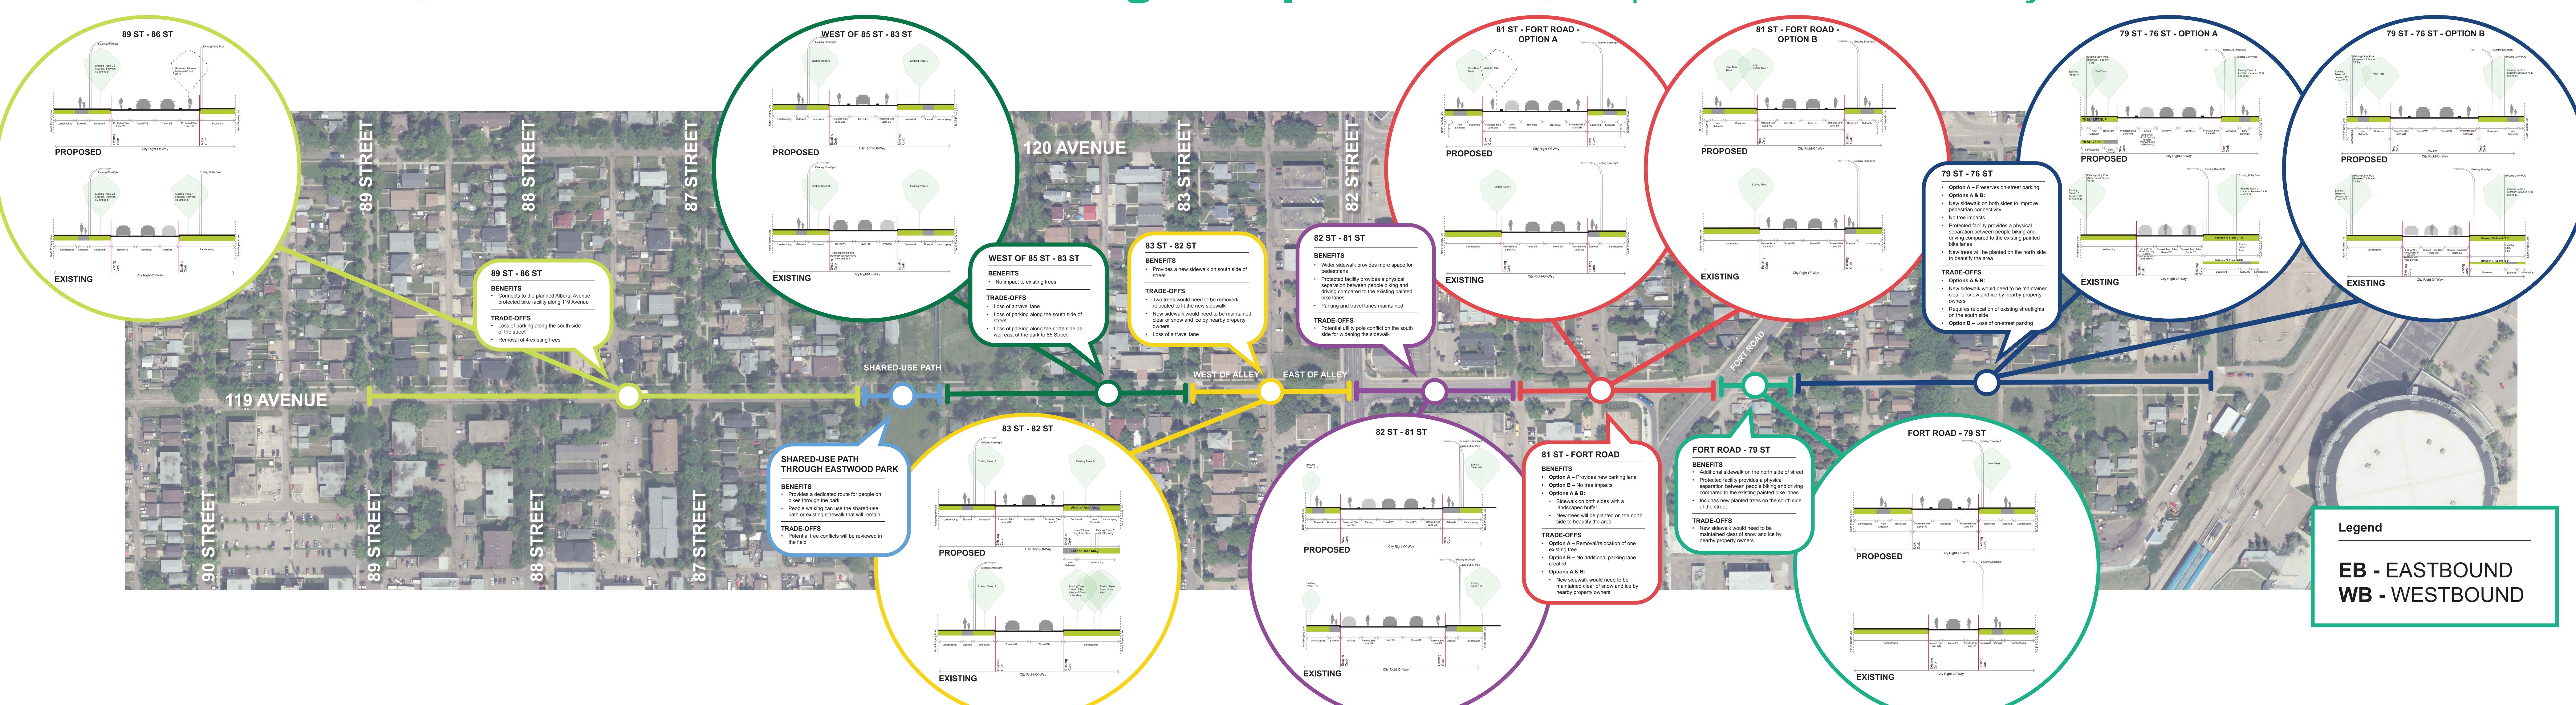

## 119 Avenue (connects to Alberta Avenue and along the Capital Line LRT) | Option B: Shared-Use Path (SUP)

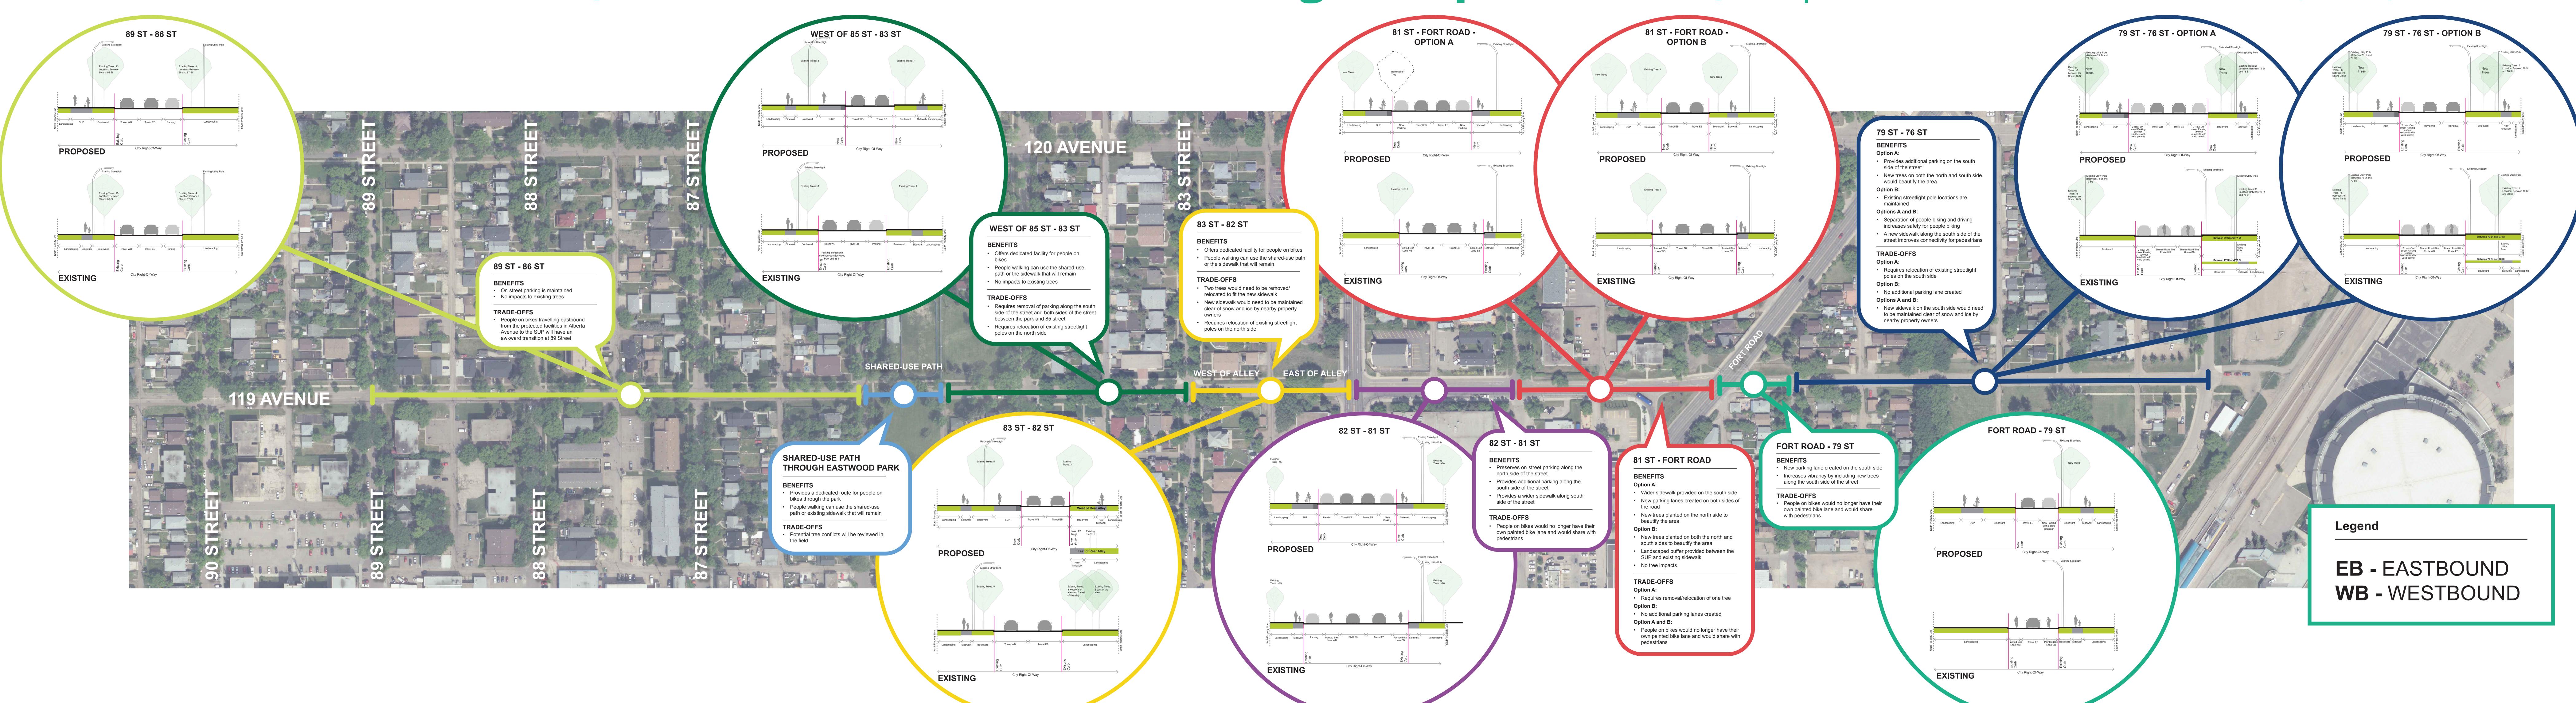

## 119 Avenue (connects to Alberta Avenue and along the Capital Line LRT) | Option C: Shared Roadway and Painted Bike Lanes

