


# NORTHWEST LRT - 137 STREET STATION

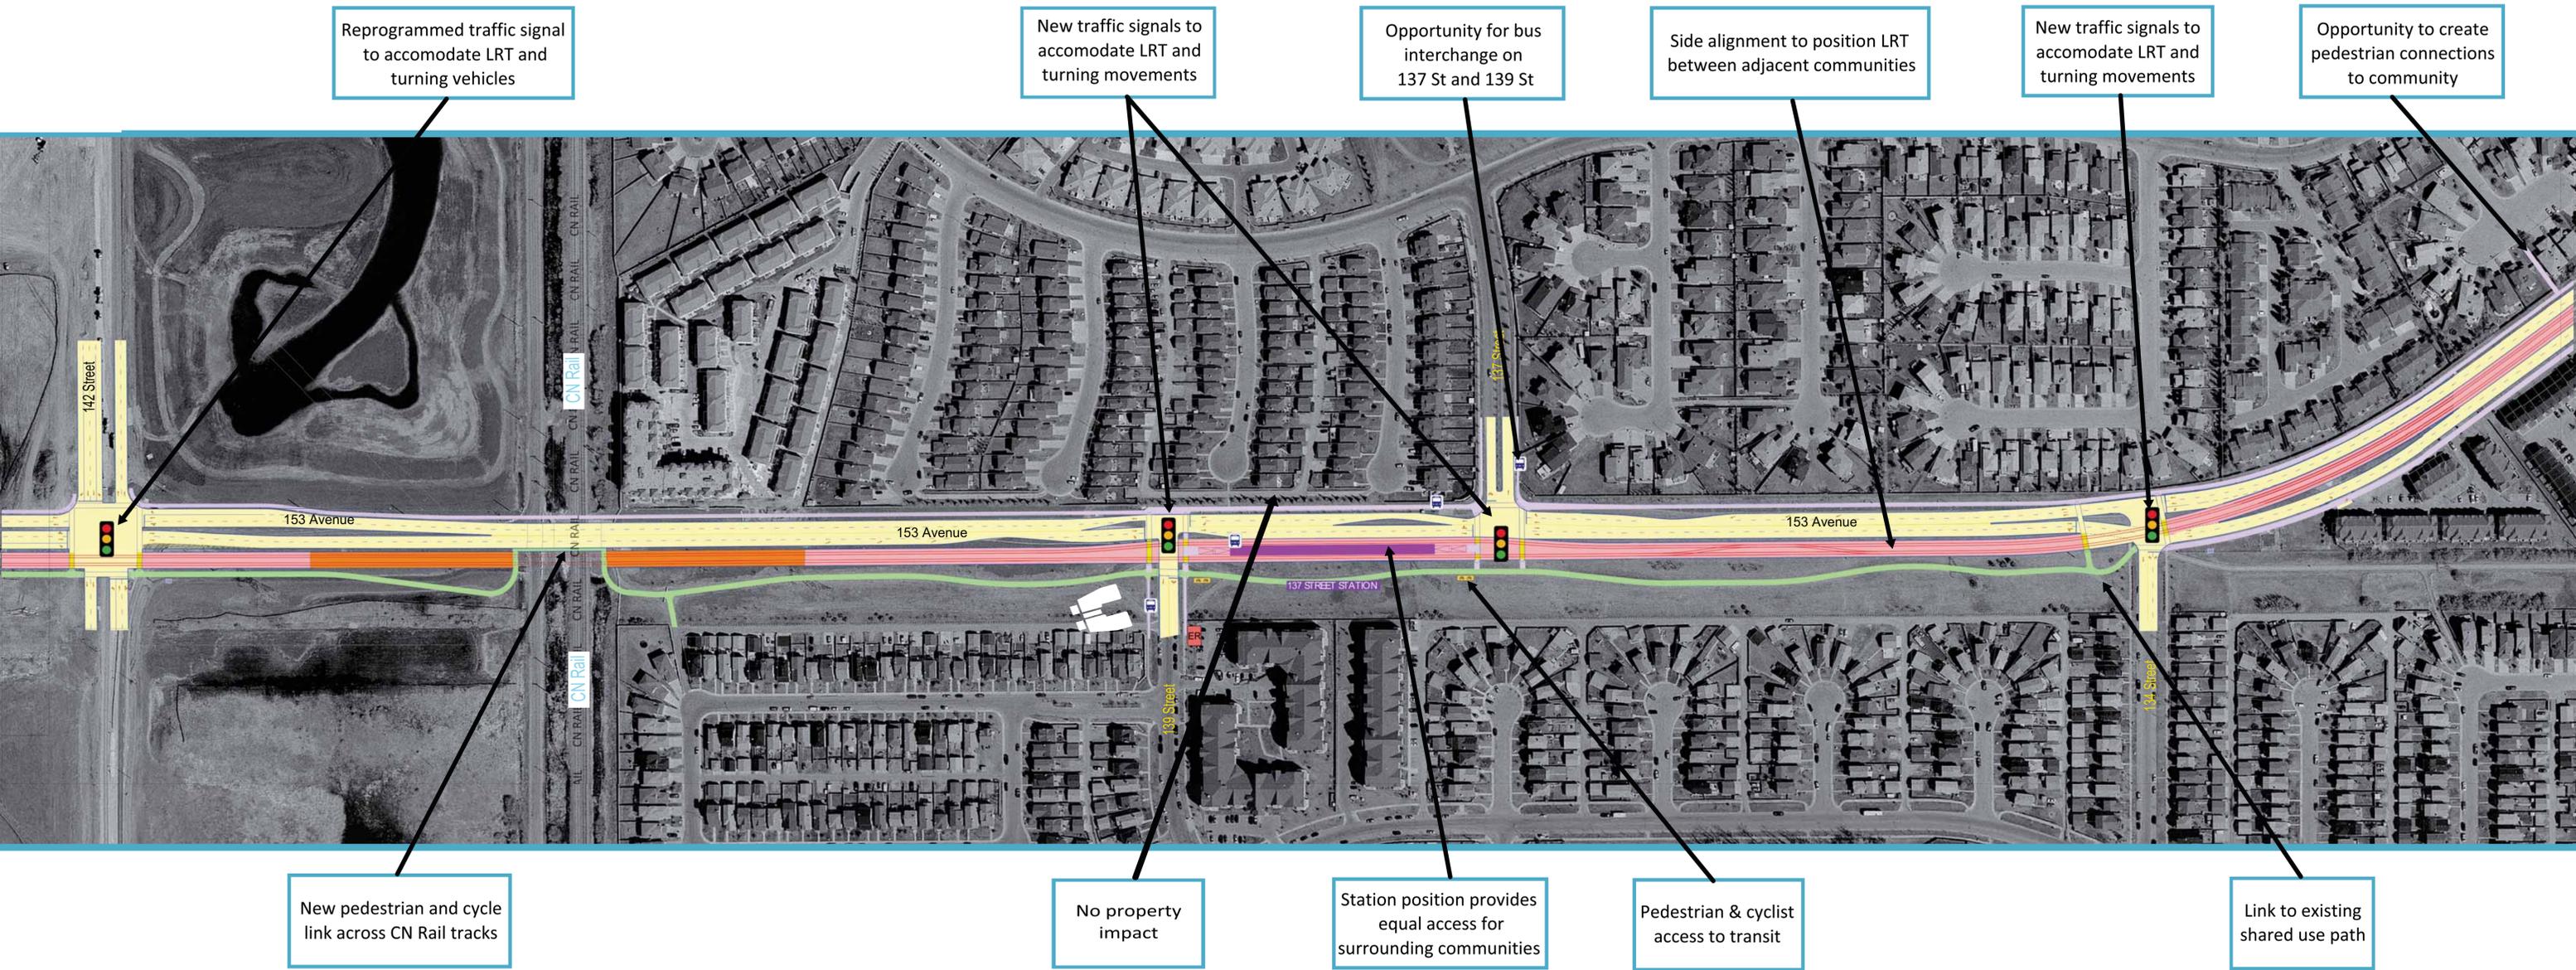

Reprogrammed traffic signal to accommodate LRT and turning vehicles

New traffic signals to accommodate LRT and turning movements

Opportunity for bus interchange on 137 St and 139 St

Side alignment to position LRT between adjacent communities

New traffic signals to accommodate LRT and turning movements

Opportunity to create pedestrian connections to community

New pedestrian and cycle link across CN Rail tracks

No property impact

Station position provides equal access for surrounding communities

Pedestrian & cyclist access to transit

Link to existing shared use path



**TRANSIT ORIENTED DEVELOPMENT (TOD)**  
 At station locations, City policy supports transit oriented development, as specified in the TOD Guidelines or determined through a station area planning process.

**LEGEND**

LRT at Grade	Existing Bus Stop	Pedestrian Crossing
Underground LRT	Directional Arrows	LRT Equipment Room
Elevated LRT	Pavement Markings	Trees / Planting
LRT Station	Fence	Bicycle Parking
Roadworks	Signal Intersection	Signal Bungalow
Shared Use Path	Signalled Pedestrian Crossing	Access Closed
Sidewalk		
On-Street Parking		
Property Required		