
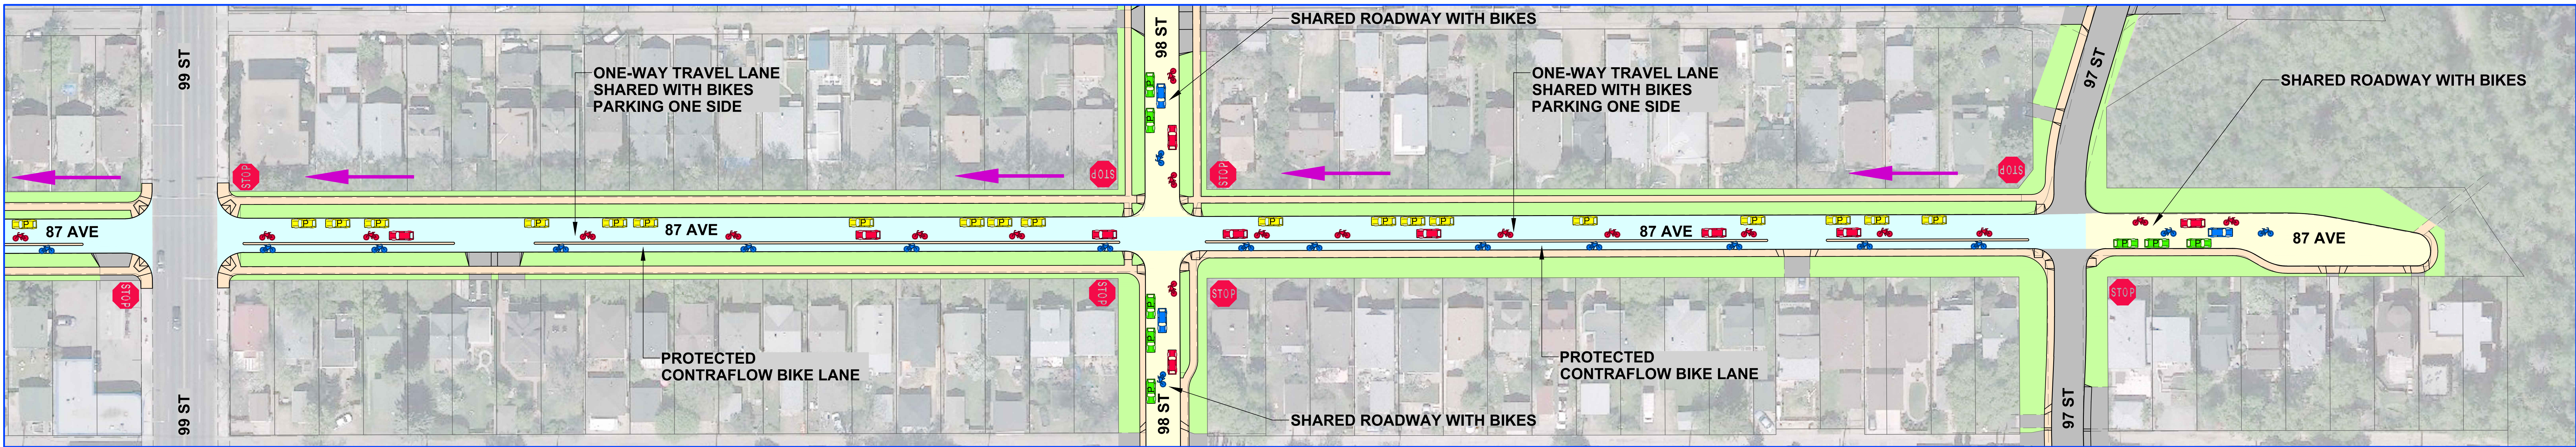


STRATHCONA

87 AVE BIKE FACILITY

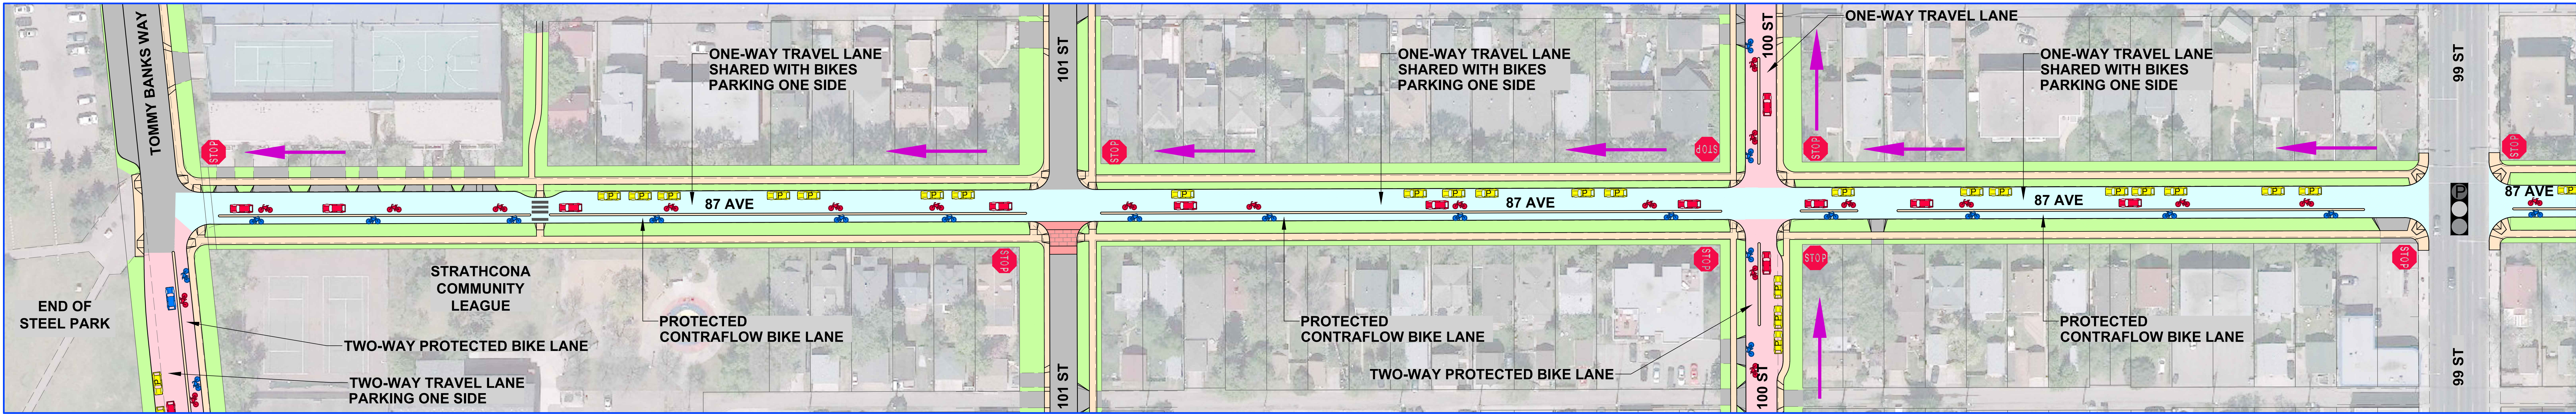

LEGEND

- TWO WAY PROTECTED BIKE LANE
- PROTECTED CONTRAFLOW BIKE LANE
ONE-WAY TRAVEL LANE SHARED WITH BIKES
- SHARED ROADWAY
- SHARED USE PATH
- EXISTING BIKE FACILITY LOCATIONS
- PROPOSED SIDEWALK
- PROPOSED RAISED CROSSWALK
- PROPOSED PEDESTRIAN ACTIVATED TRAFFIC SIGNAL
- EXISTING PEDESTRIAN ACTIVATED TRAFFIC SIGNAL
- EXISTING FULL TRAFFIC SIGNAL
- EXISTING ONE-WAY ROAD
- PROPOSED ONE-WAY ROAD
- EXISTING SIGNAGE
- PROPOSED SIGNAGE