


Legend

- Horse Hill Neighbourhood 1A Boundary
- Park
- Public Utility
- Private Agriculture
- Stormwater Management Facility
- Regional Ecological Link
- Local Ecological Link
- Proposed Wildlife Passage

**Horse Hill Neighbourhood 1A
 Neighbourhood Structure Plan**

Figure 6.0
 Ecological Network & Parks

MODIFIED DATE: 2021.02.04
N:\20M-01535-00 Horse Hill N1 NSP\CAD\05 - Planning\Drawings\NSP\20M-0153600- Horse Hills-NSP-FIGURE-SERVICING.dwg

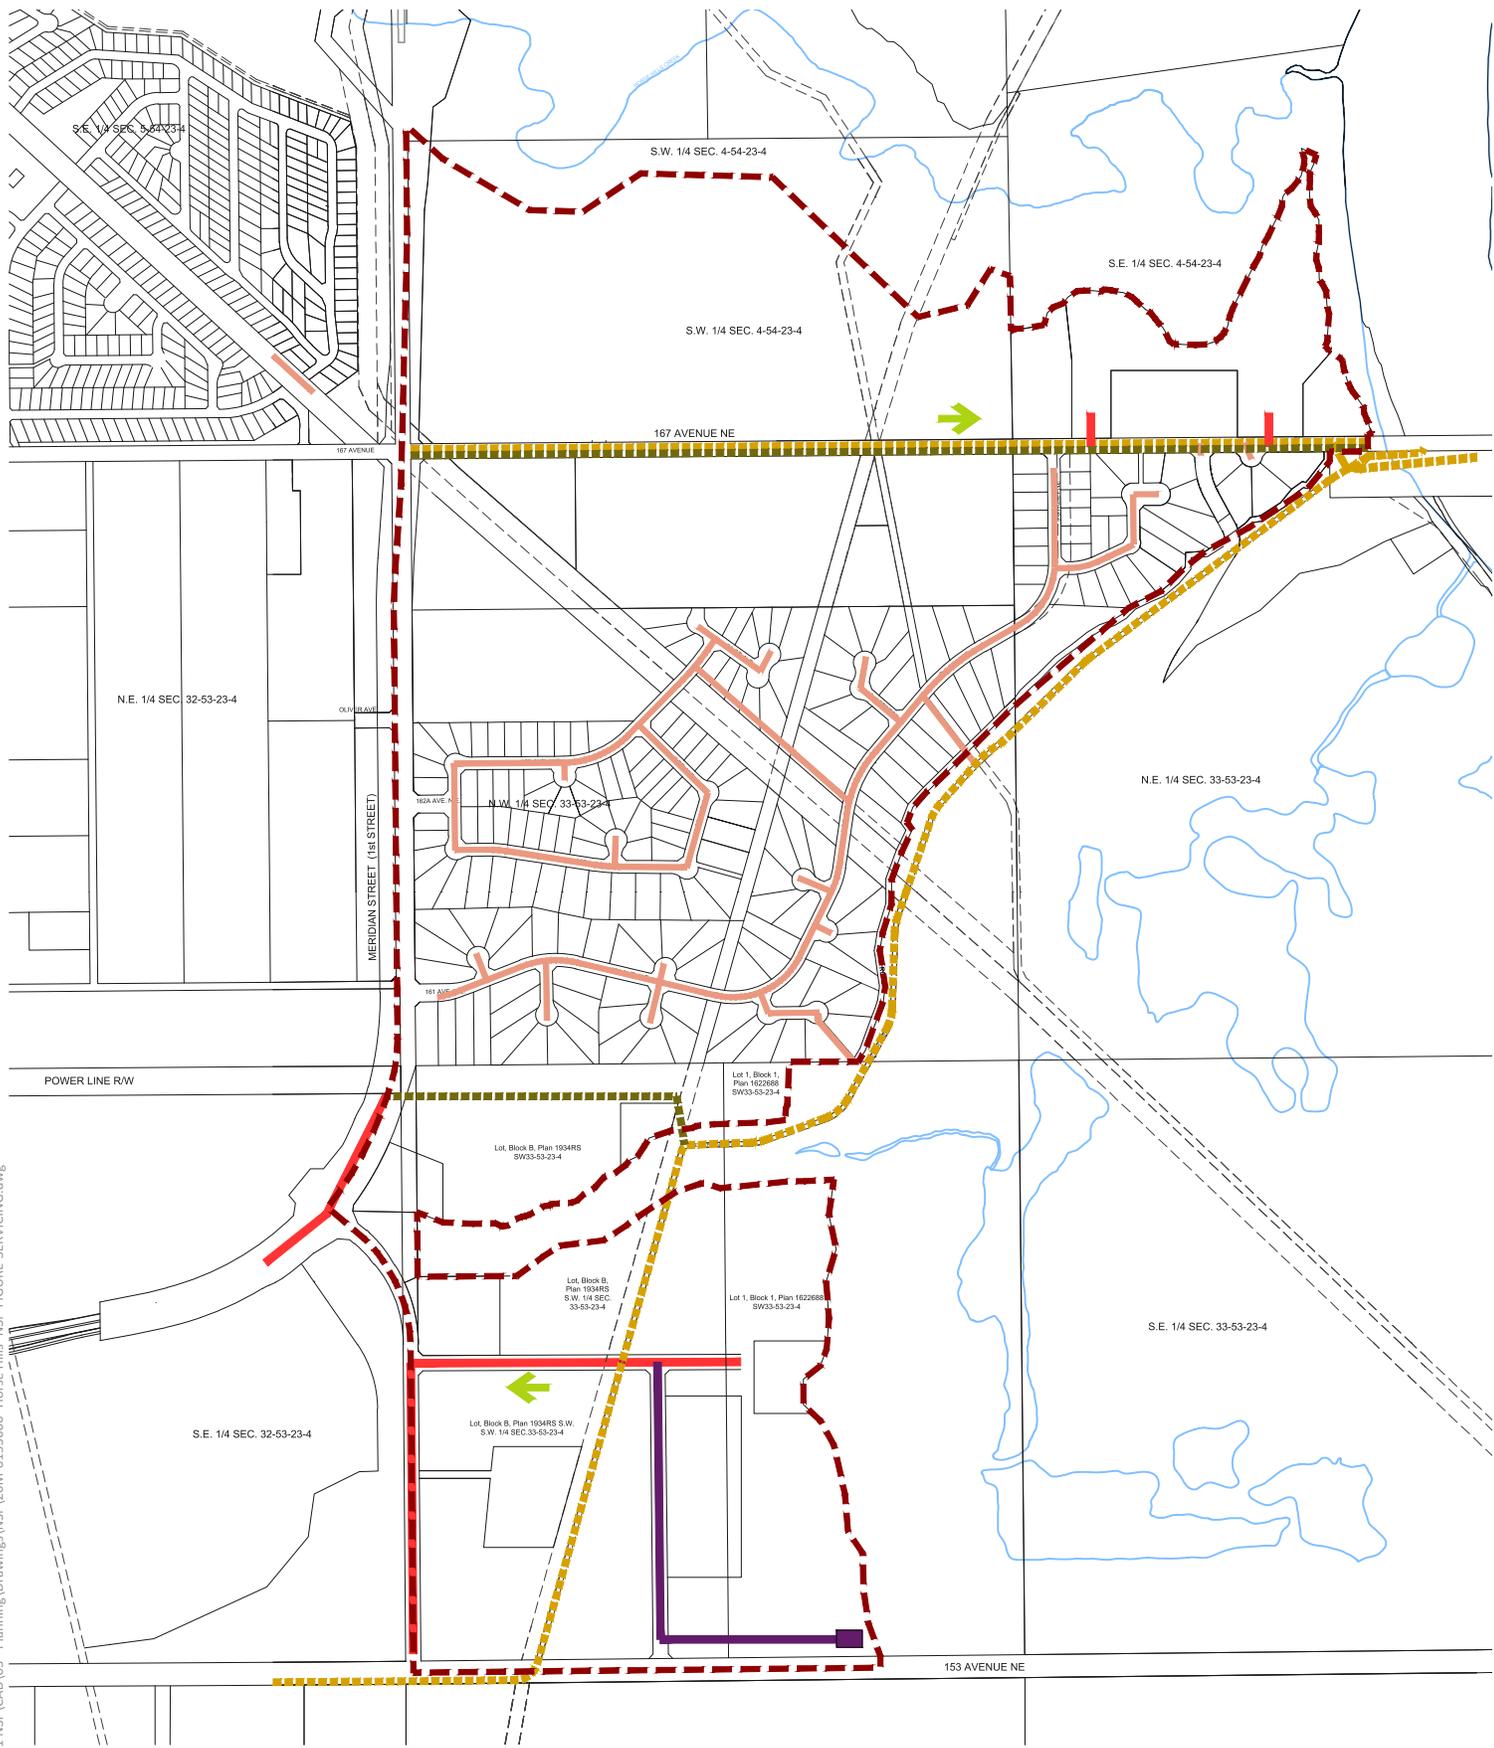


Legend

- Neighbourhood Boundary
- Existing Sanitary Laterals
- Proposed Sanitary Laterals
- Existing Sanitary Trunk
- Proposed Sanitary Trunk
- Forcemain
- Lift Station

Horse Hill Neighbourhood 1A Neighbourhood Structure Plan

Figure 8.0
Sanitary Service

MODIFIED DATE: 2021.01.12
N:\20M-01535-00 Horse Hill N1 NSP\CAD\05 - Planning\Drawings\NSP\20M-0153600- Horse Hills-NSP-FIGURE-SERVICING.dwg

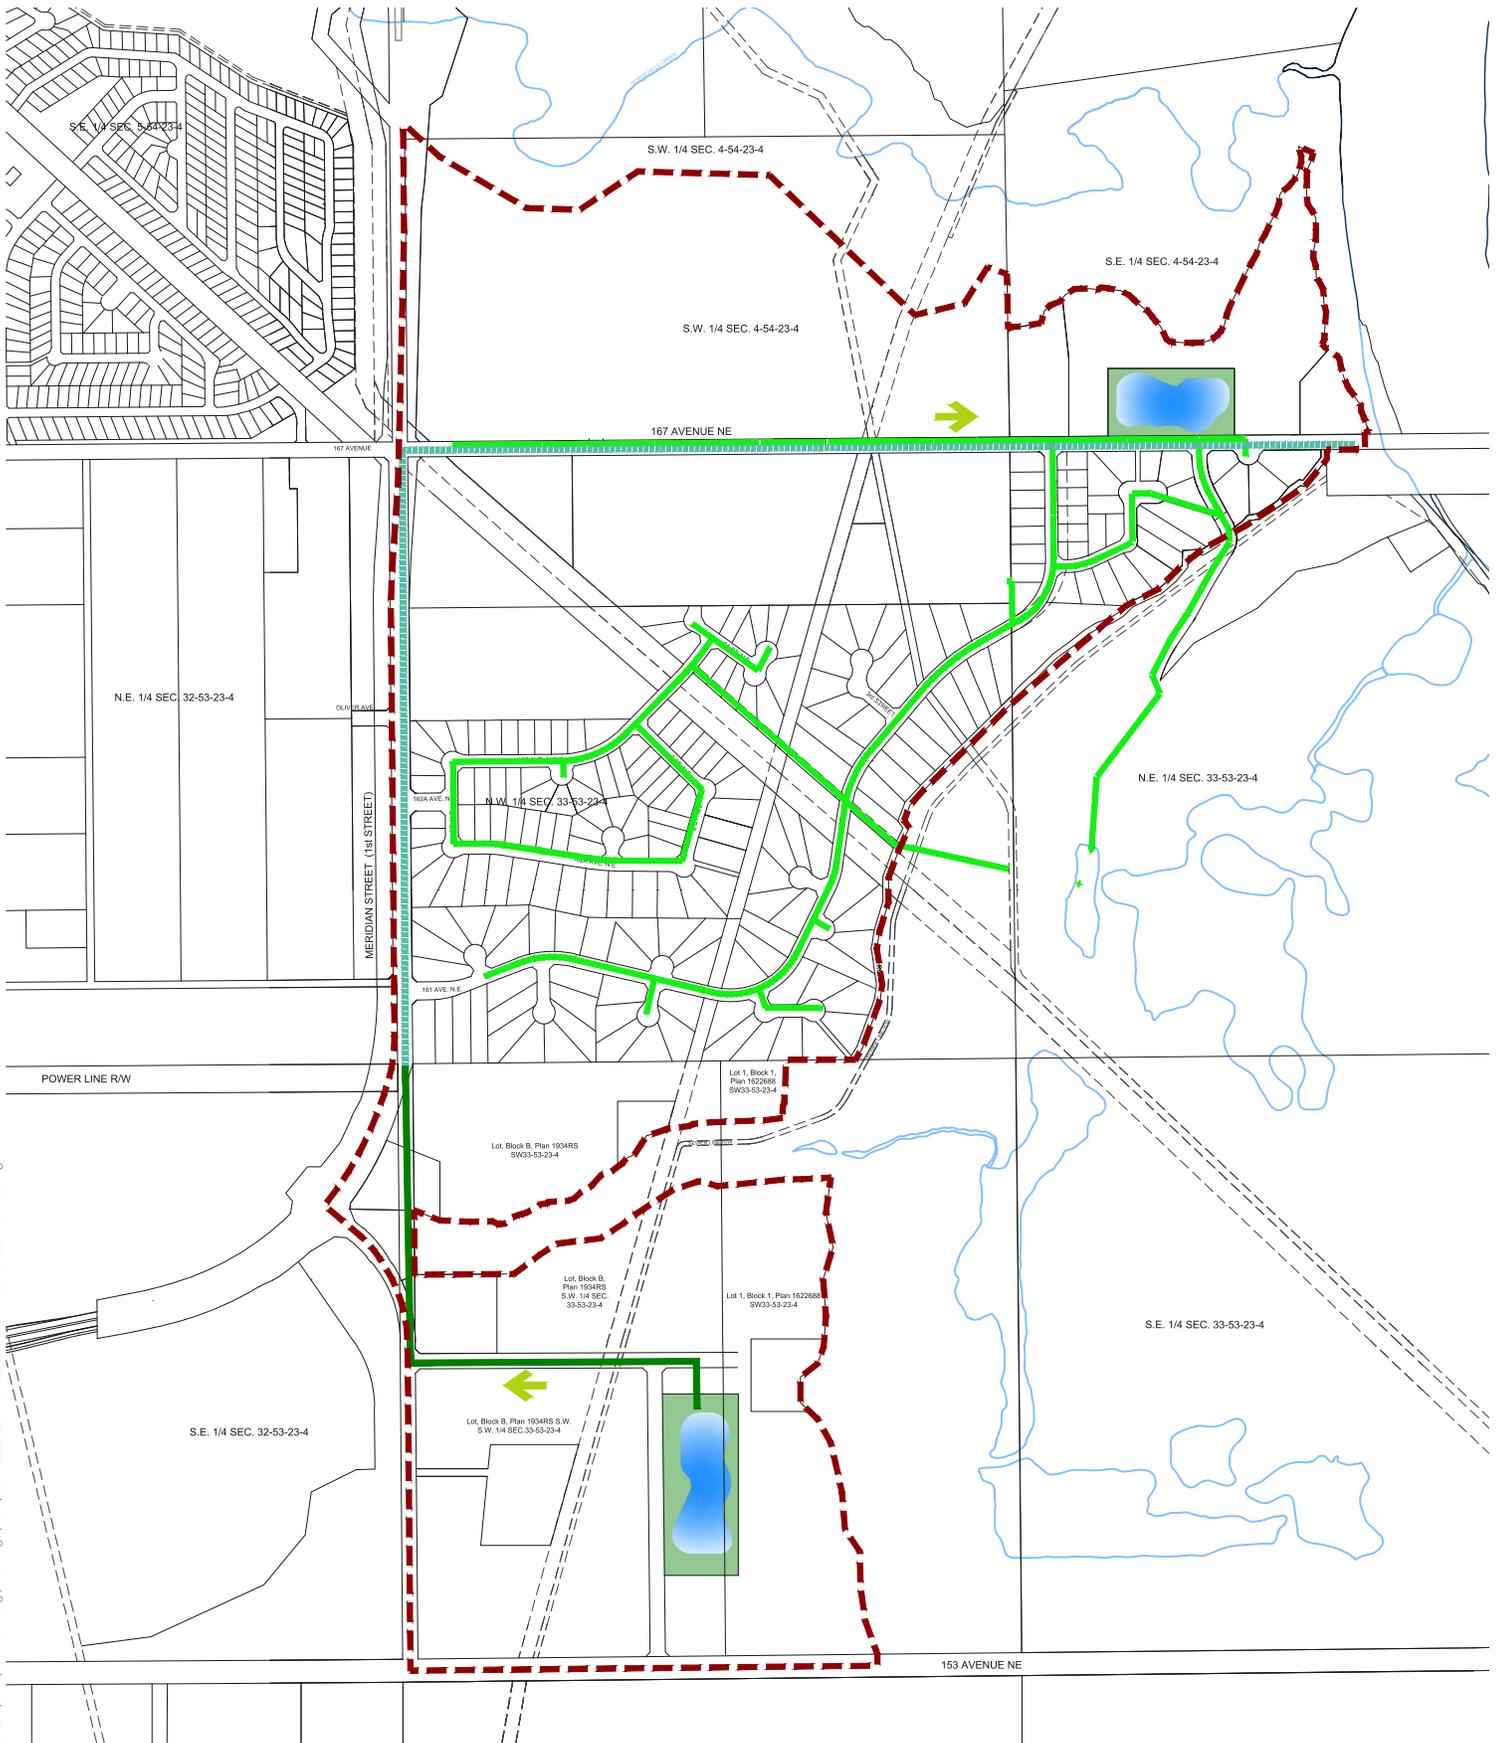


- Legend**
- Horse Hill Neighbourhood 1A Boundary
 - Existing Storm lateral
 - Proposed Storm Lateral
 - Proposed Storm Trunk
 - Direction of Flow

Horse Hill Neighbourhood 1A Neighbourhood Structure Plan

Figure 9.0
Storm Service


MODIFIED DATE: 2021.01.12
N:\20M-01535-00 Horse Hill N1 NSP\CAD\05 - Planning\Drawings\NSP\20M-0153600- Horse Hills -NSP-FIGURE-SERVICING.dwg

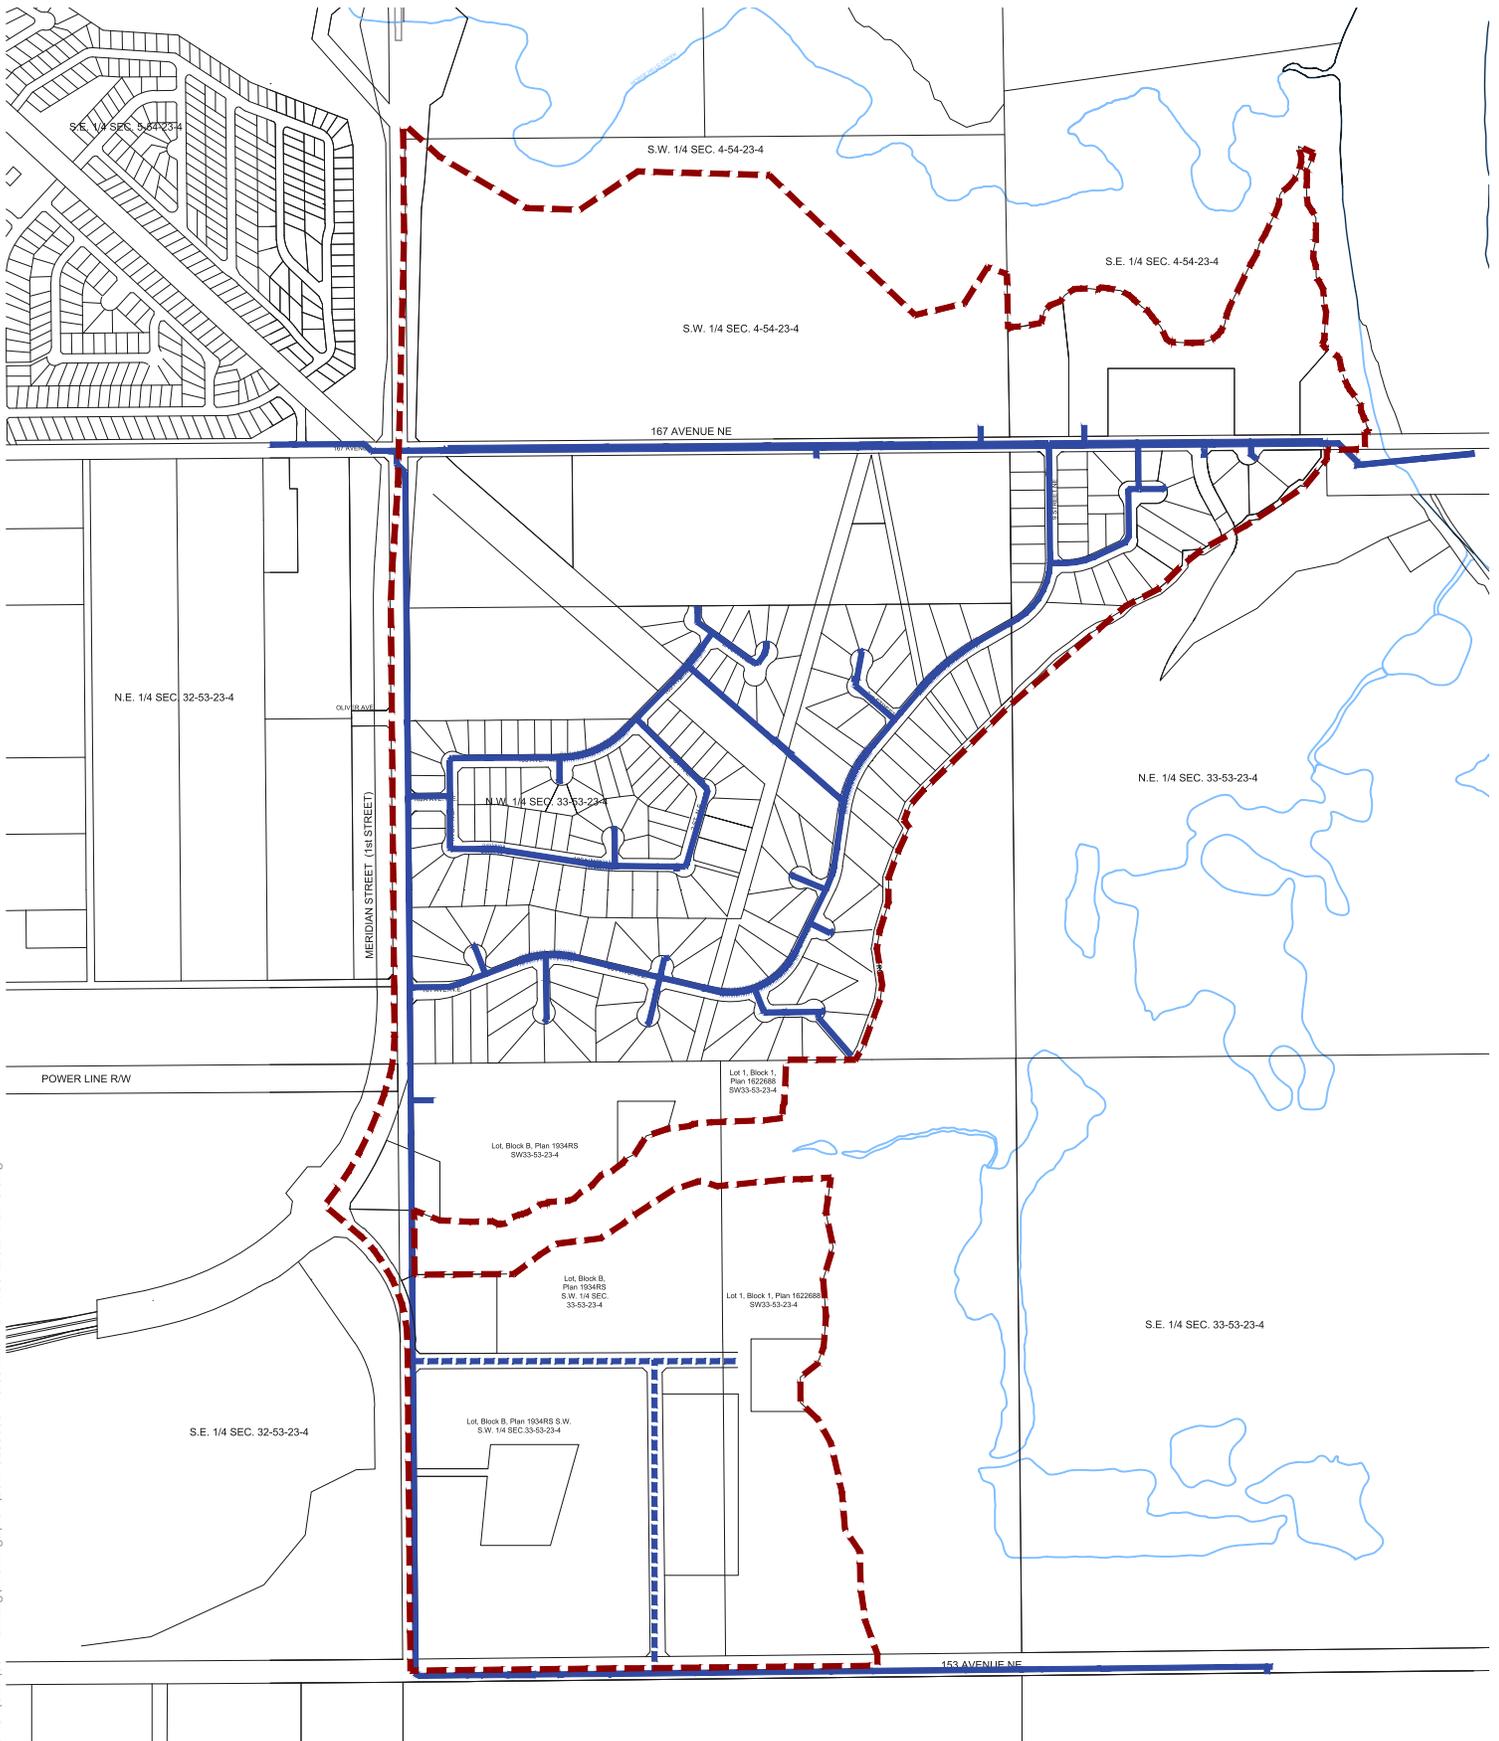

- Legend
- Neighbourhood Boundary
 - Existing Watermain
 - Proposed Watermain

Horse Hill Neighbourhood 1A Neighbourhood Structure Plan

Figure 10.0
Water Service

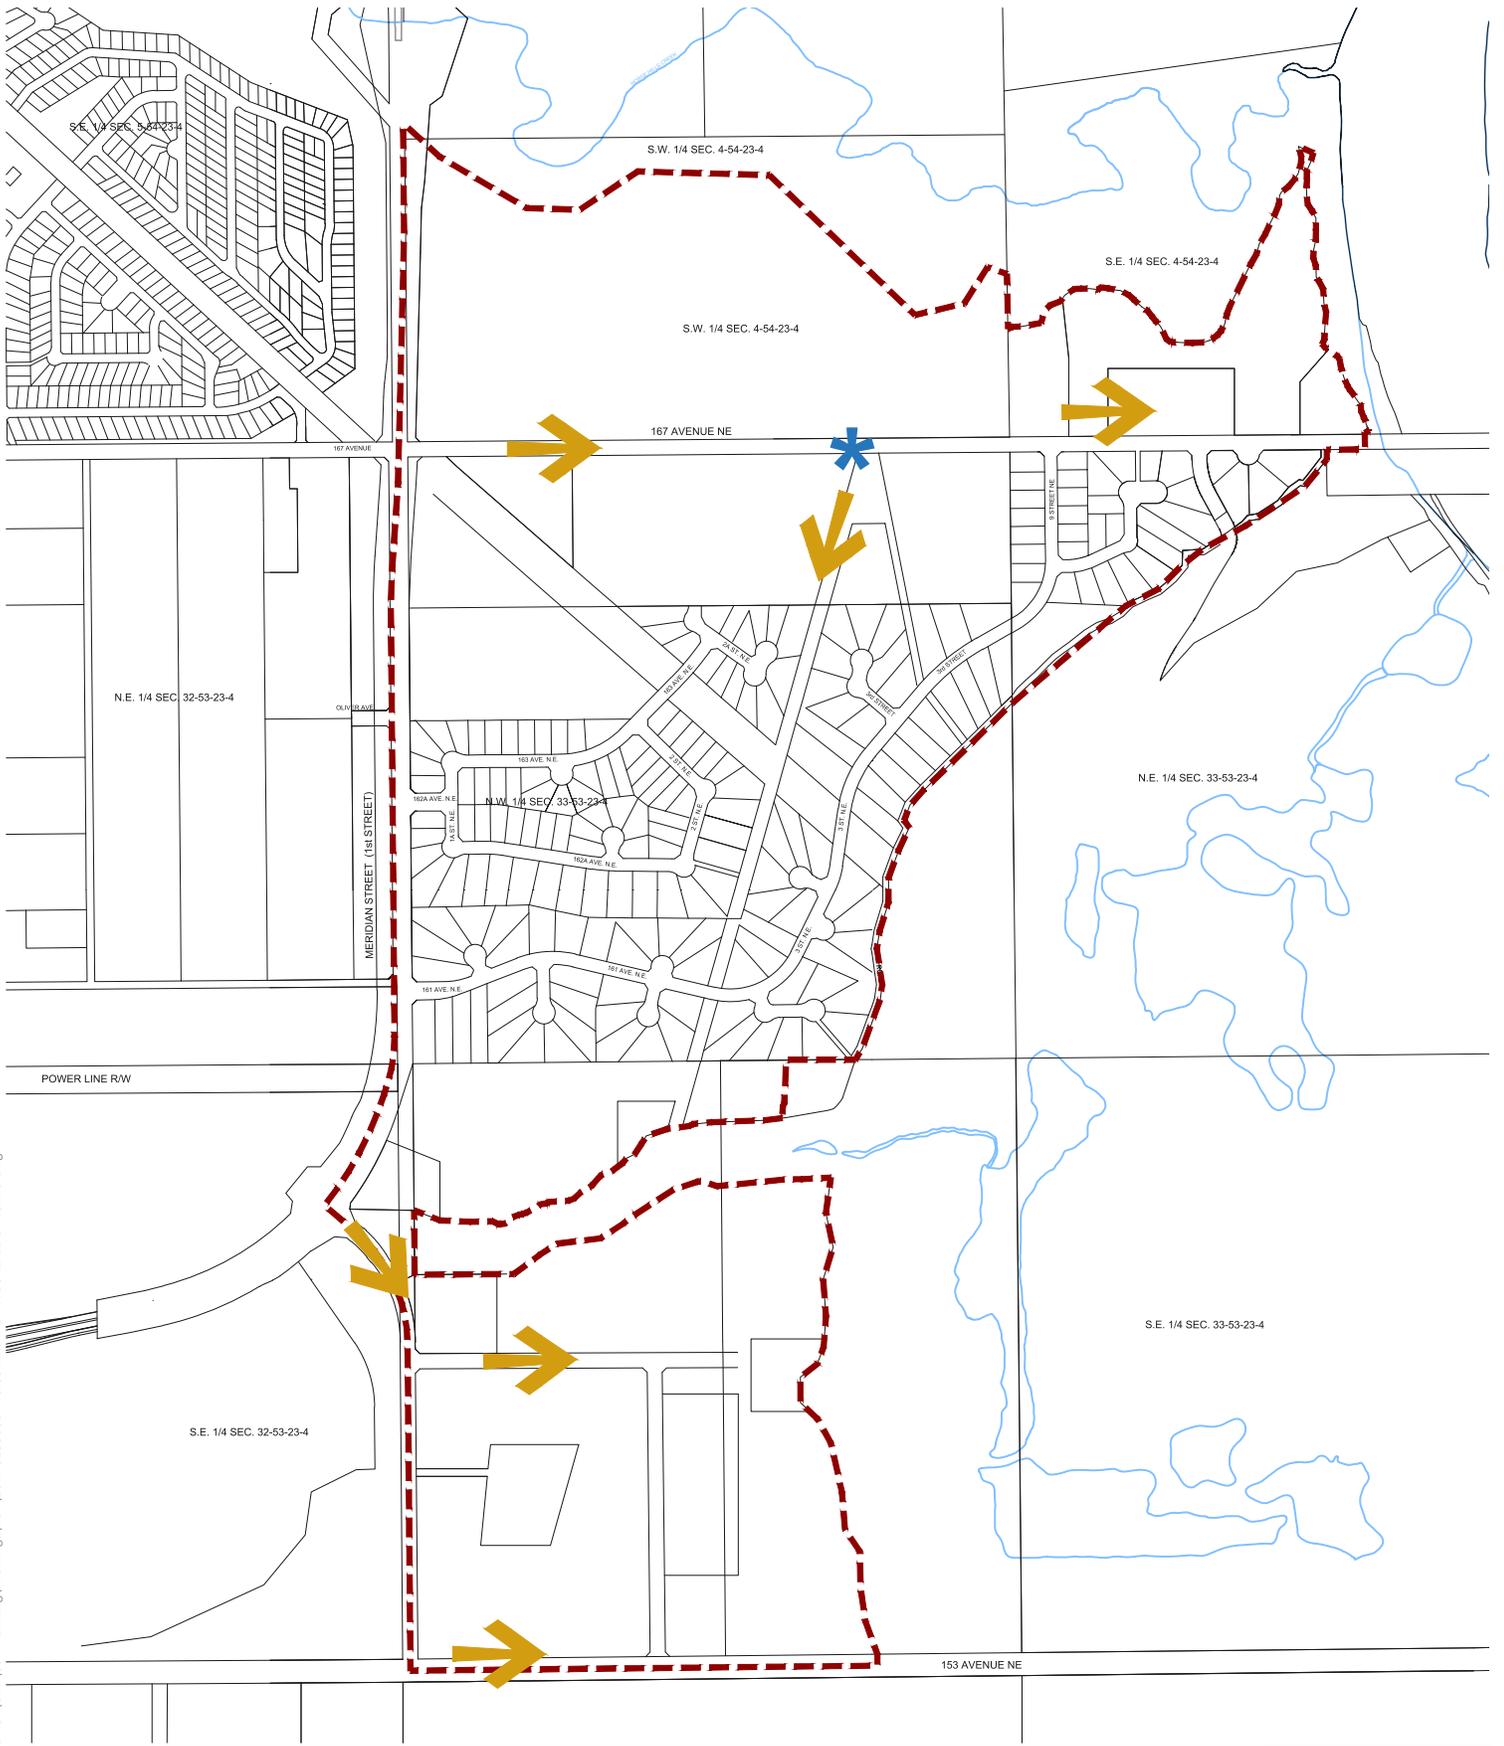


- Legend
- Neighbourhood Boundary
 - General Direction & Sequence of Development
 - Development Starting Point

Horse Hill Neighbourhood 1A Neighbourhood Structure Plan

Figure 11.0
Staging Plan

MODIFIED DATE: 2021.02.02
N:\20M-01535-00 Horse Hill N1 NSP\CAD\05 - Planning\Drawings\NSP\20M-0153600- Horse Hills- NSP-FIGURE-12-TRANSPORTATION PLAN.dwg

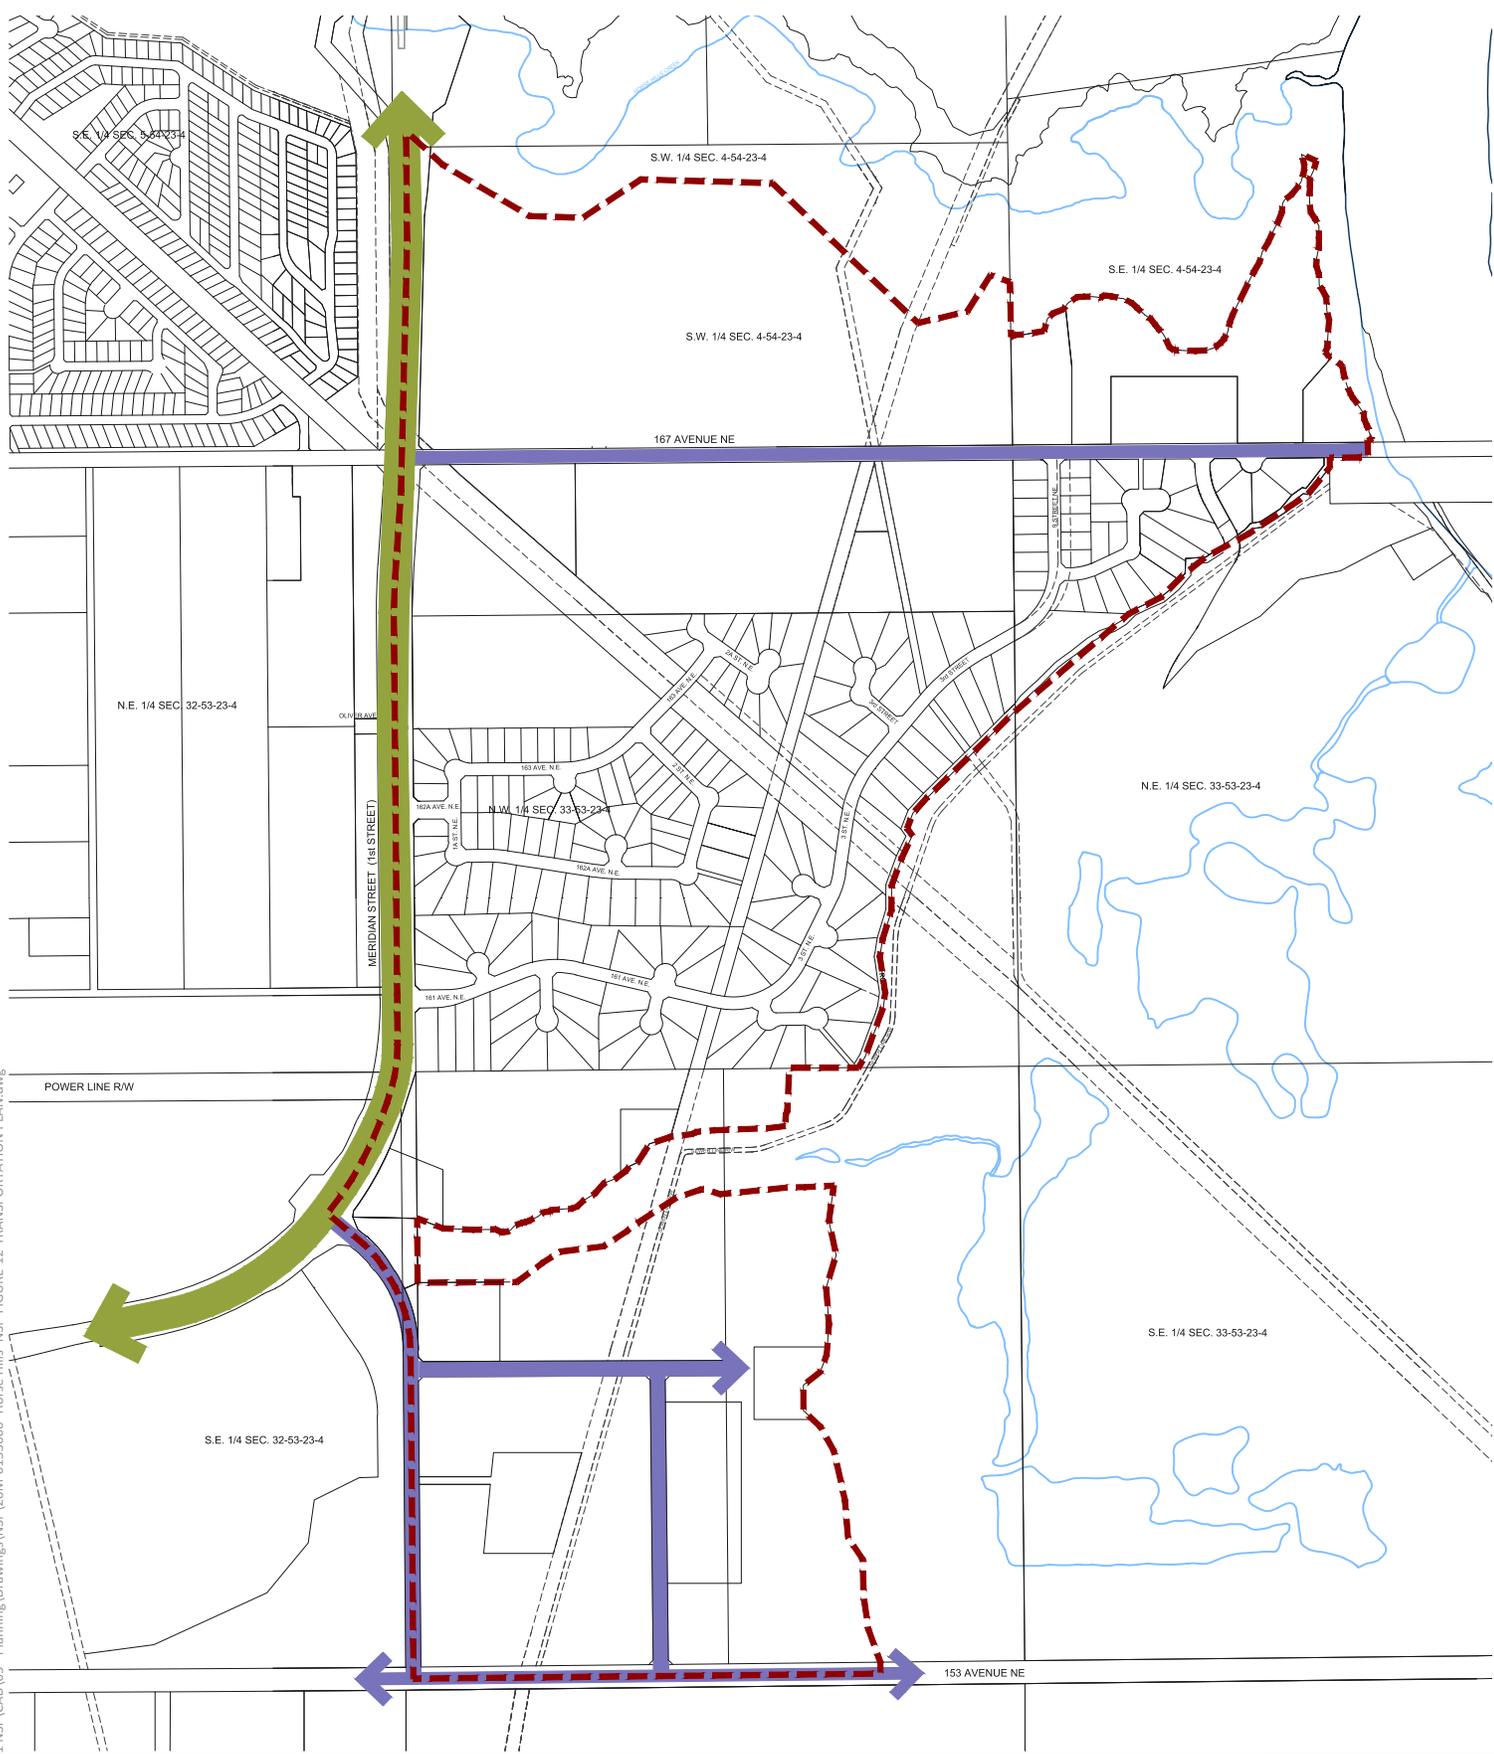


- Legend**
- Neighbourhood Boundary
 - Arterial Roadway
 - Collector Roadway

Horse Hill Neighbourhood 1A Neighbourhood Structure Plan

Figure 12.0
Transportation Network



MODIFIED DATE: 2021.02.02
 N:\20M-01535-00 Horse Hill N1 NSP\CAD\05 - Planning\Drawings\NSP\20M-0153600- Horse Hills -NSP-FIGURE-13-ACTIVE MODE TRANSPORTATION PLAN.dwg

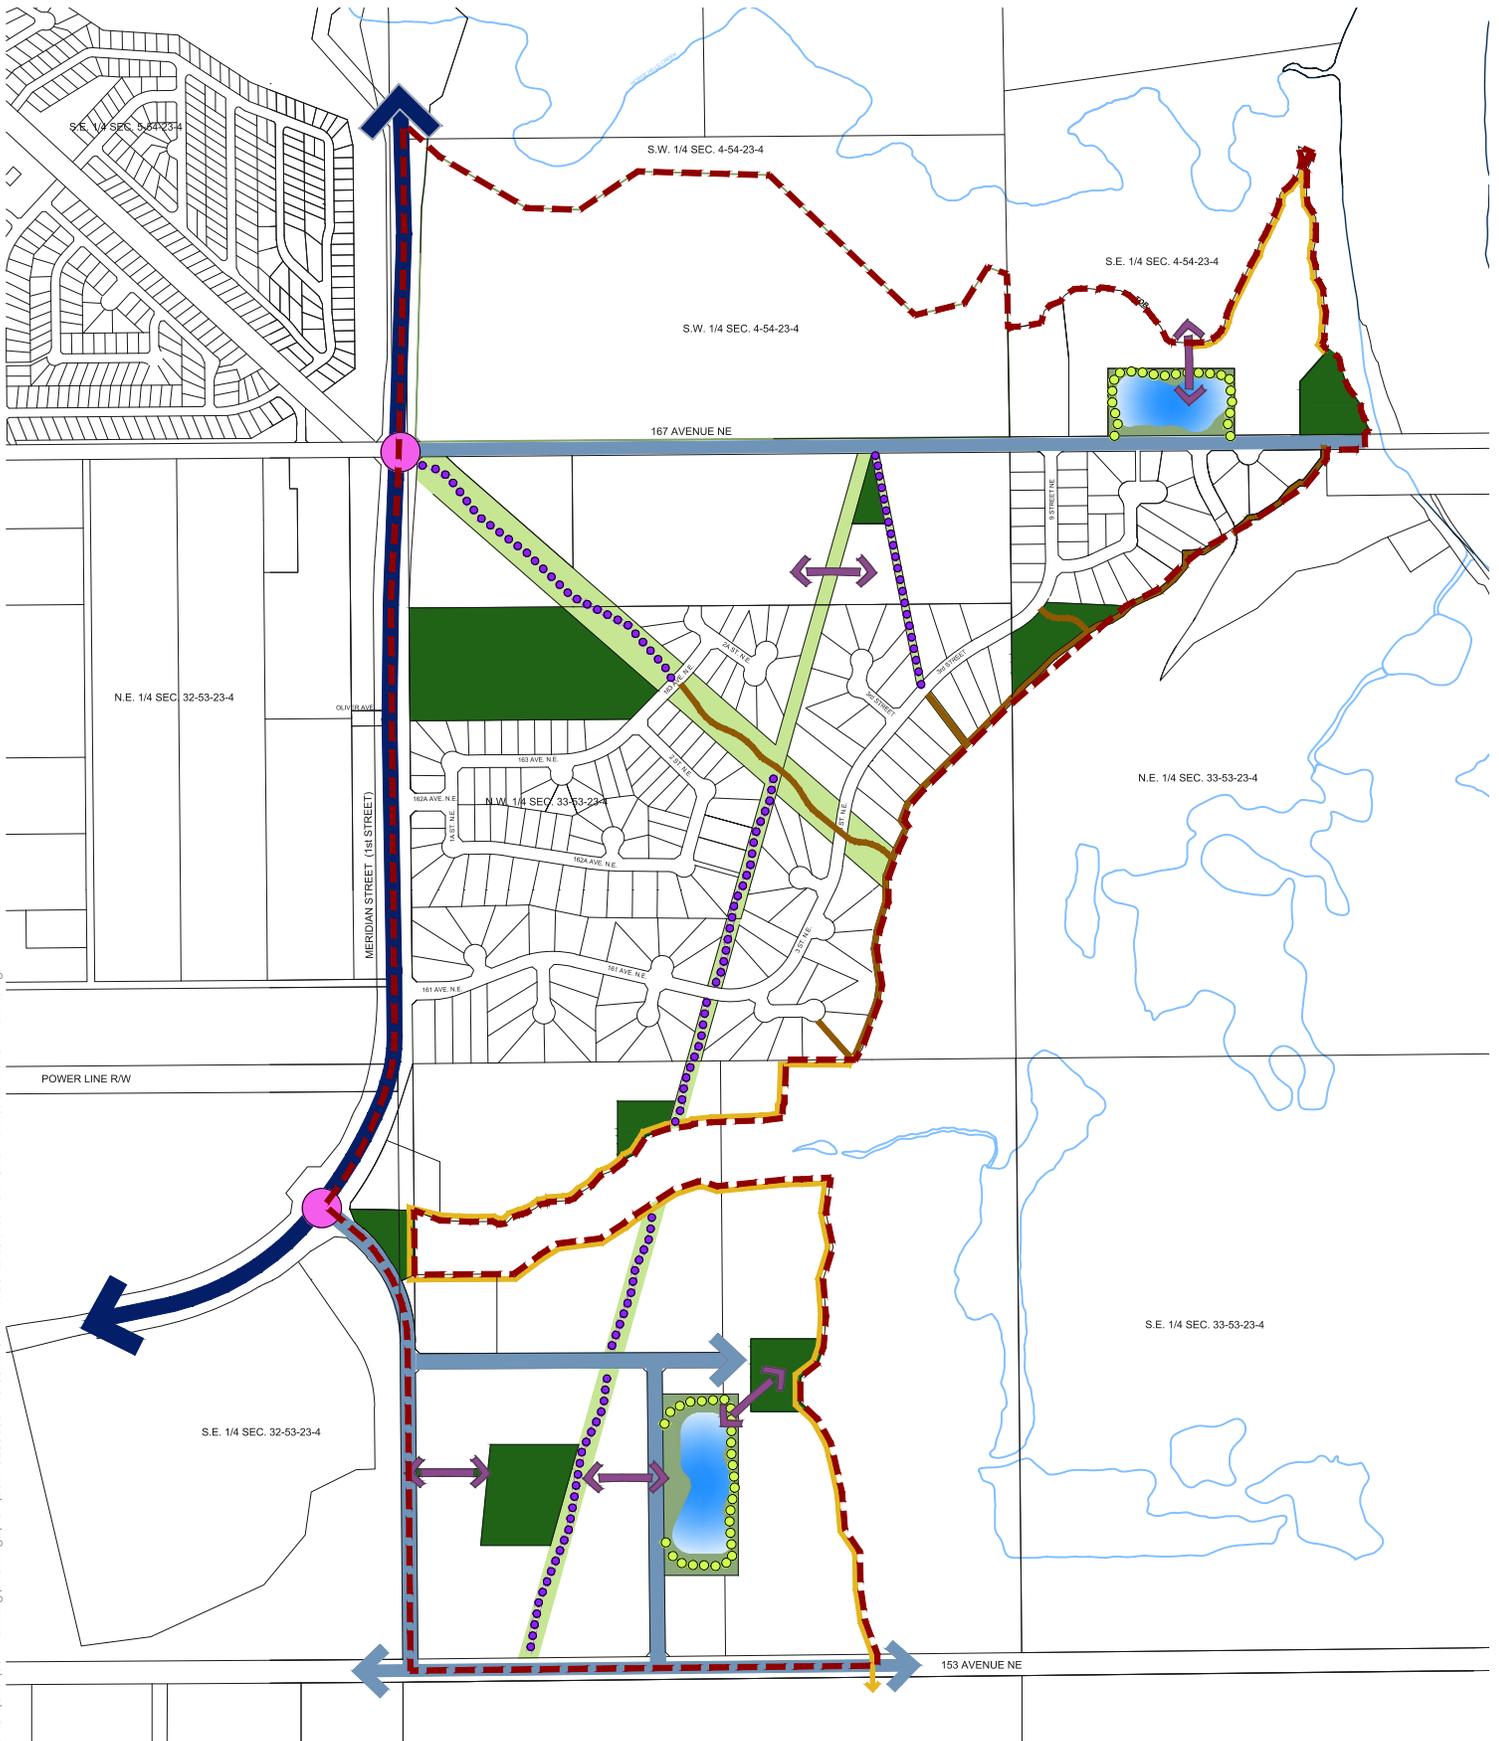

- | | |
|------------------------------------|--------------------------------------|
| Neighbourhood Boundary | Arterial Pedestrian Crossing |
| Primary Bike Network | Proposed Top of Bank Shared Use Path |
| Secondary Bike Network | Existing Pathway |
| Pedestrian Connection | Park and Open Space |
| Utility Right-of-Way SUP Potential | Stormwater Facility |
| SWMF Shared Use Path | |

Horse Hill Neighbourhood 1A
Neighbourhood Structure Plan
 Figure 13.0
 Active Mode Transportation Network