

BUILDING GREAT NEIGHBOURHOODS


STRATHEARN NEIGHBOURHOOD RENEWAL

NEW SIDEWALK INFRASTRUCTURE AND ROADWAY MODIFICATIONS 2017 / 2018

TRANSFORMING EDMONTON
BRINGING OUR CITY TO LIFE



PRELIMINARY
SUBJECT TO REVISION

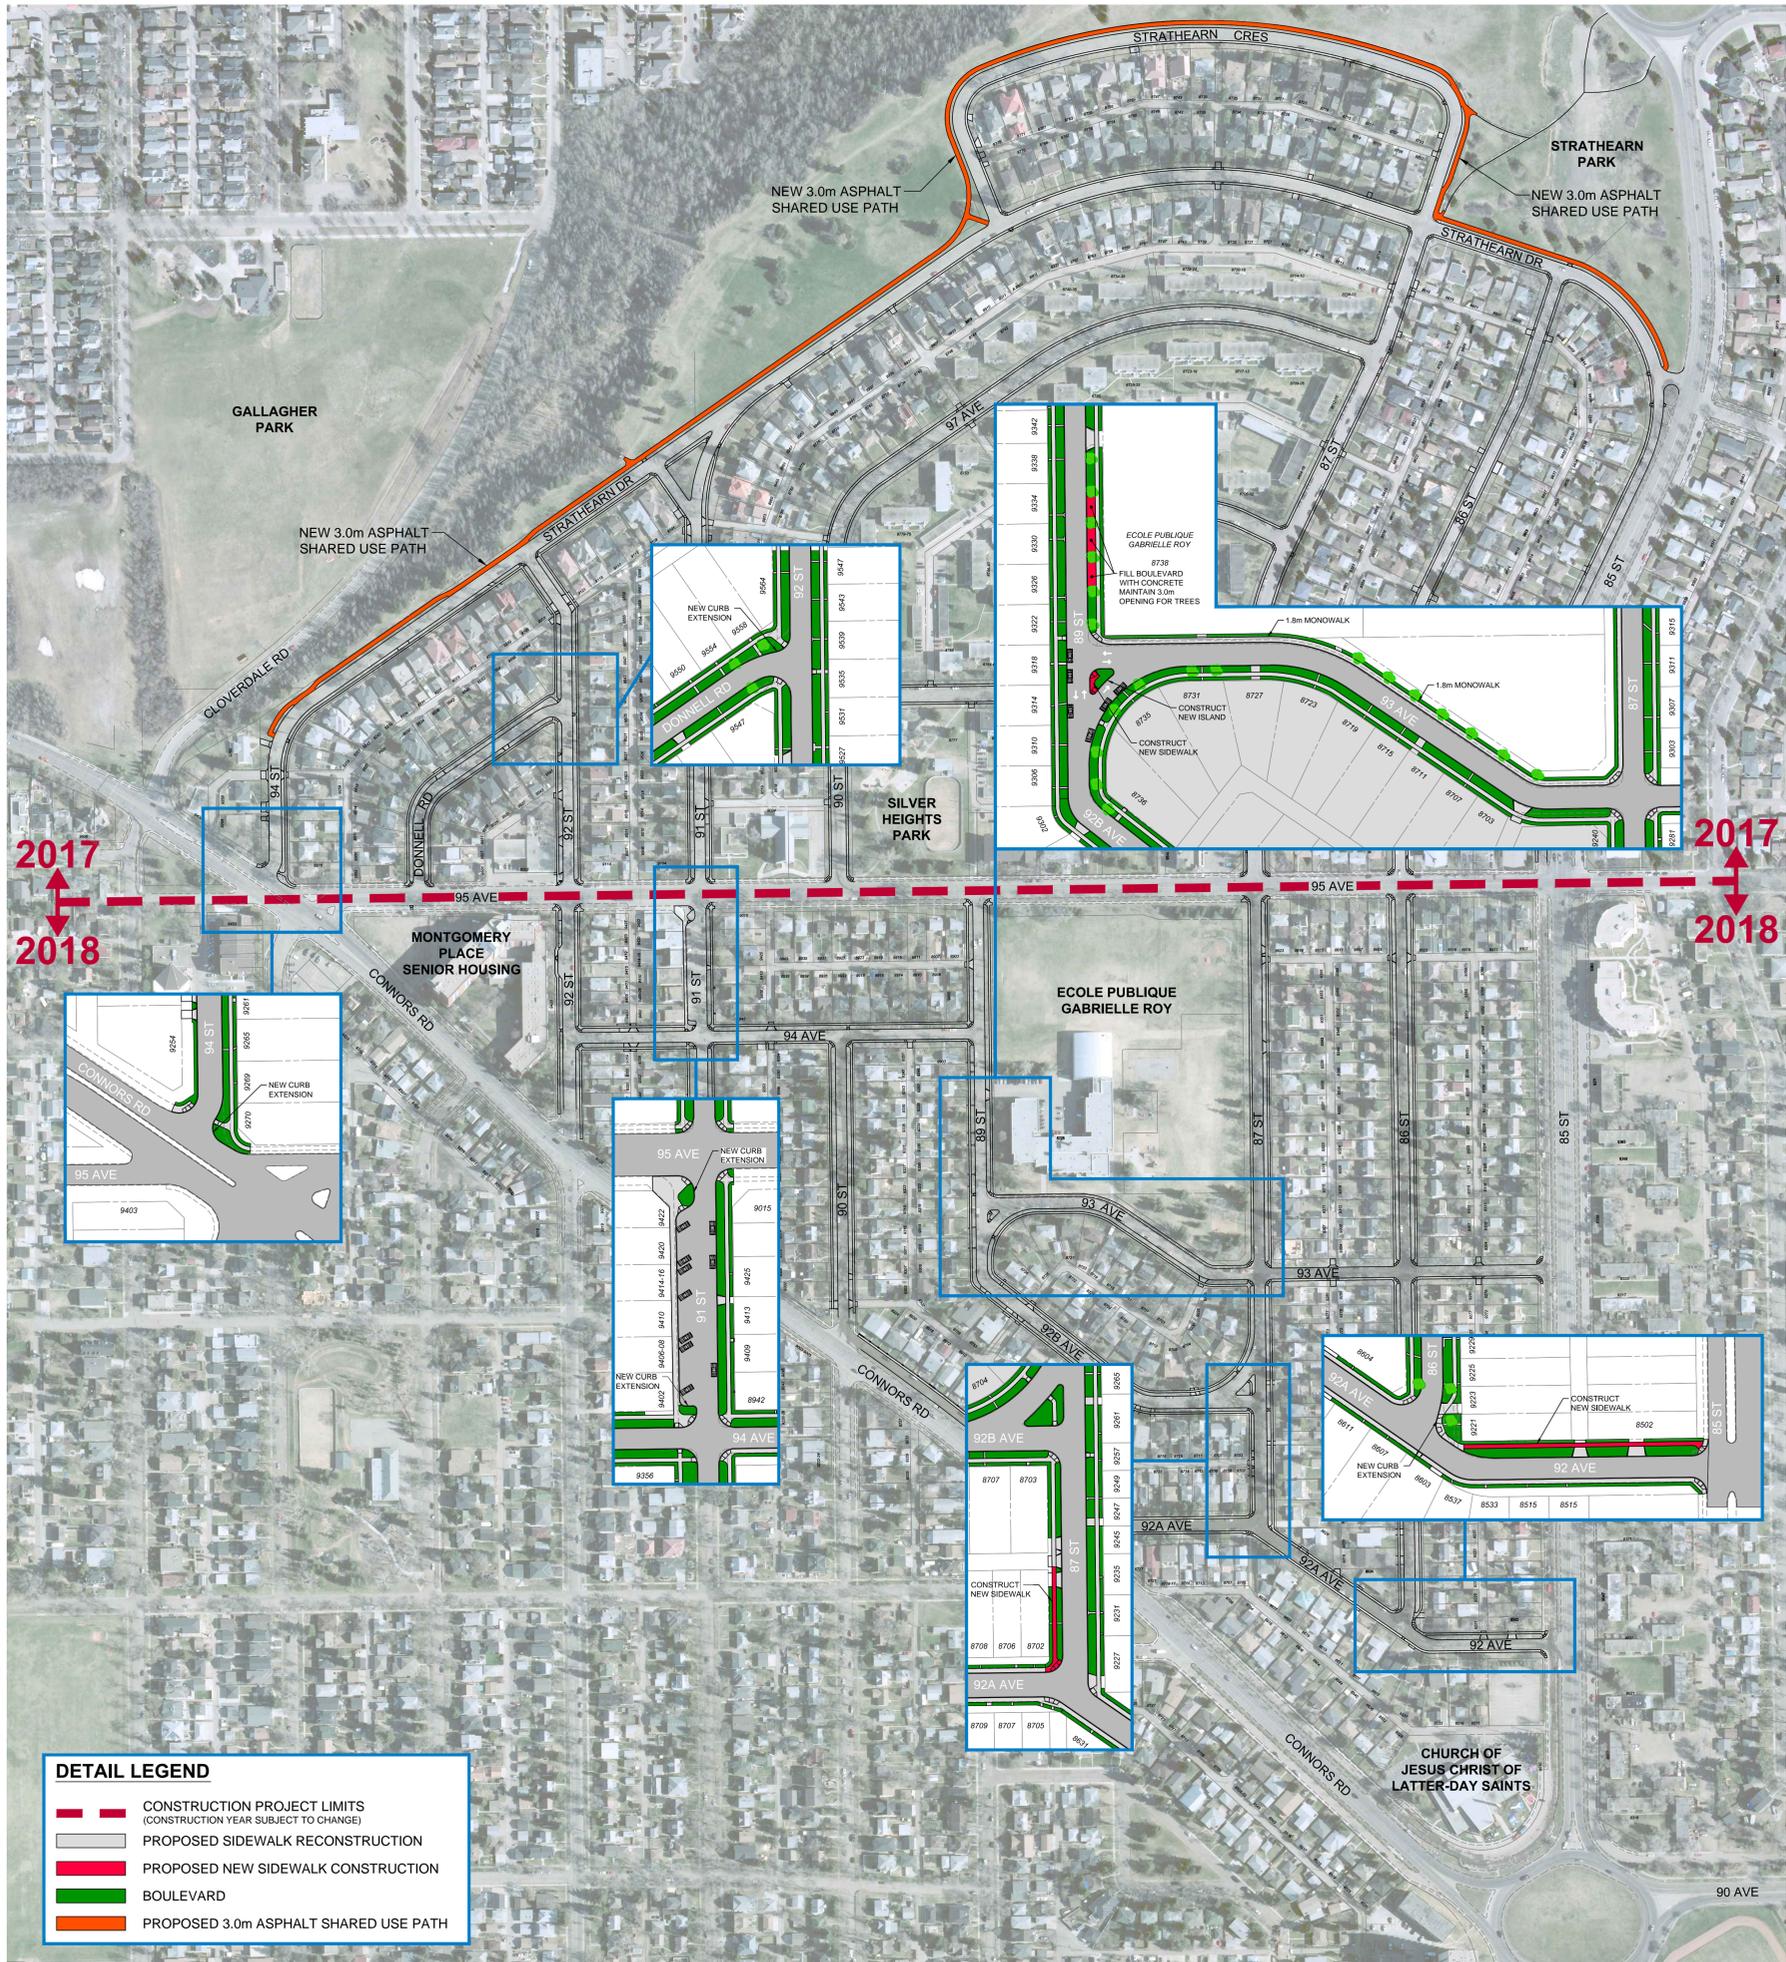

DETAIL LEGEND

- CONSTRUCTION PROJECT LIMITS (CONSTRUCTION YEAR SUBJECT TO CHANGE)
- PROPOSED SIDEWALK RECONSTRUCTION
- PROPOSED NEW SIDEWALK CONSTRUCTION
- BOULEVARD
- PROPOSED 3.0m ASPHALT SHARED USE PATH