




THE WAY AHEAD

BUILDING GREAT NEIGHBOURHOODS

TRANSFORMING **EDMONTON**
BRINGING OUR CITY TO LIFE

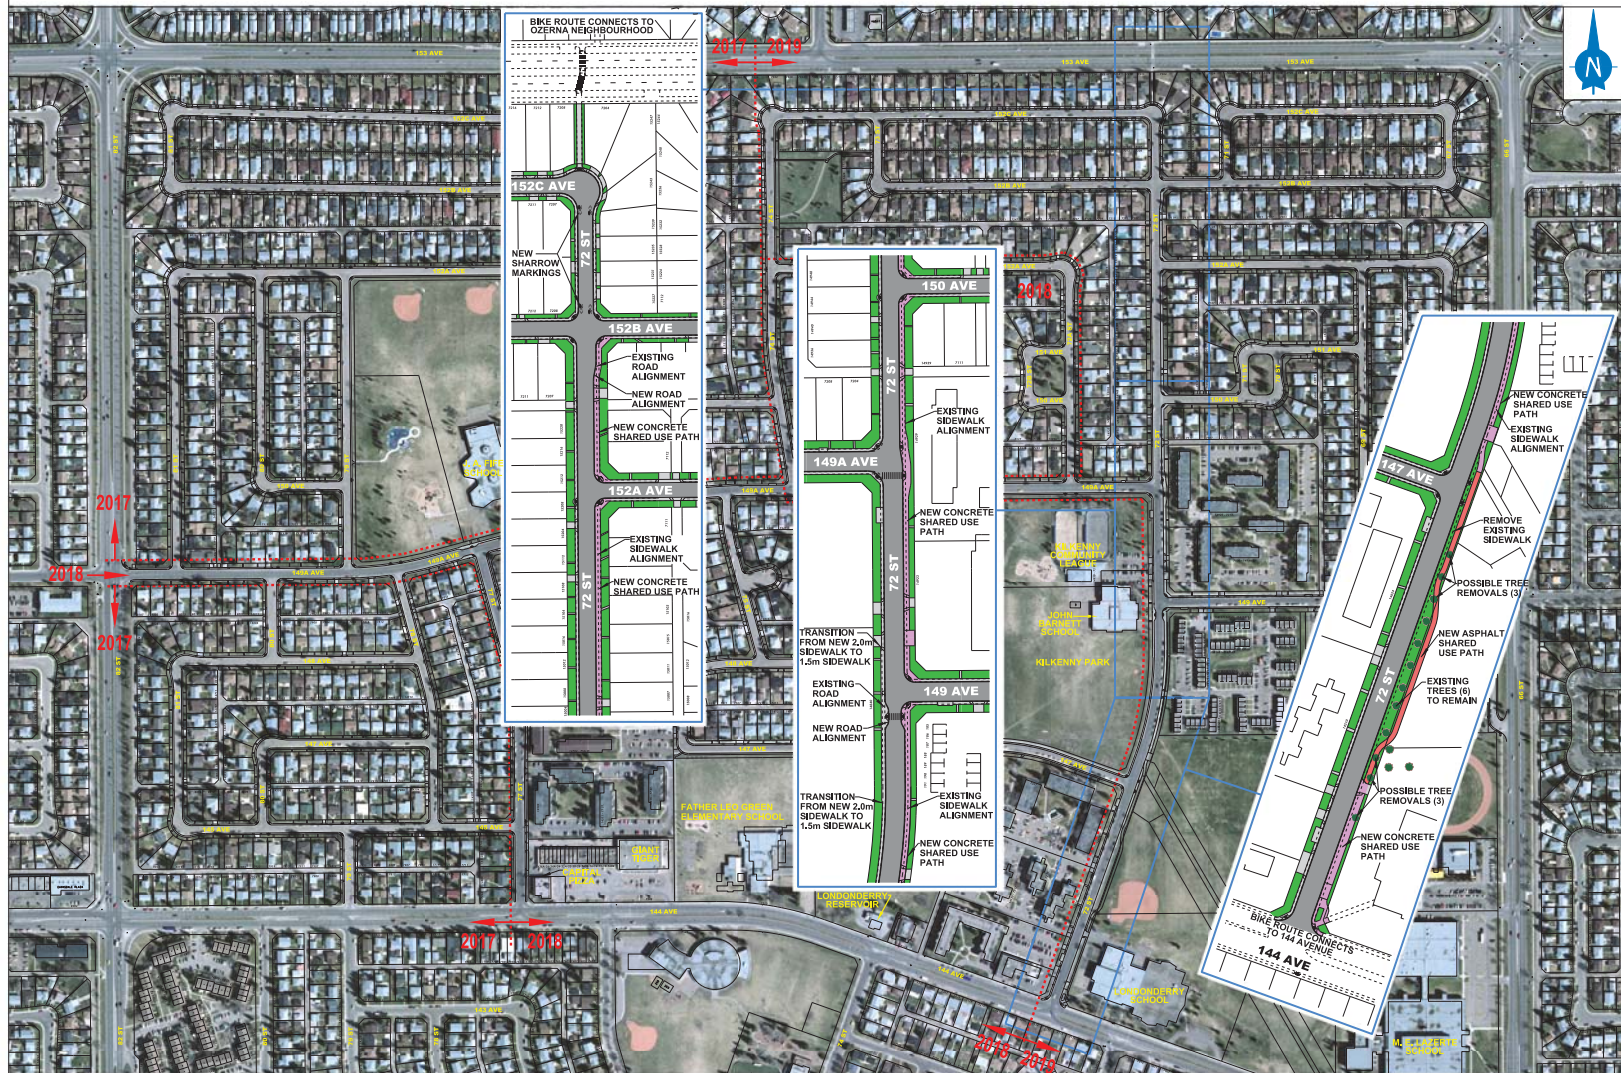

DETAIL LEGEND

- CONSTRUCTION PROJECT LIMITS (CONSTRUCTION YEAR SUBJECT TO CHANGE)
- PROPOSED CONCRETE SHARED USE PATH
- PROPOSED ASPHALT SHARED USE PATH
- LANDSCAPING
- EXISTING TREE
- SHARROW PAVEMENT MARKINGS

KILKENNY
NEIGHBOURHOOD RENEWAL
72 STREET BIKE ROUTE AND
NEW SHARED USE PATH
2019

PRELIMINARY
SUBJECT TO CHANGE

