




THE WAY AHEAD

BUILDING GREAT NEIGHBOURHOODS

TRANSFORMING **EDMONTON**
BRINGING OUR CITY TO LIFE

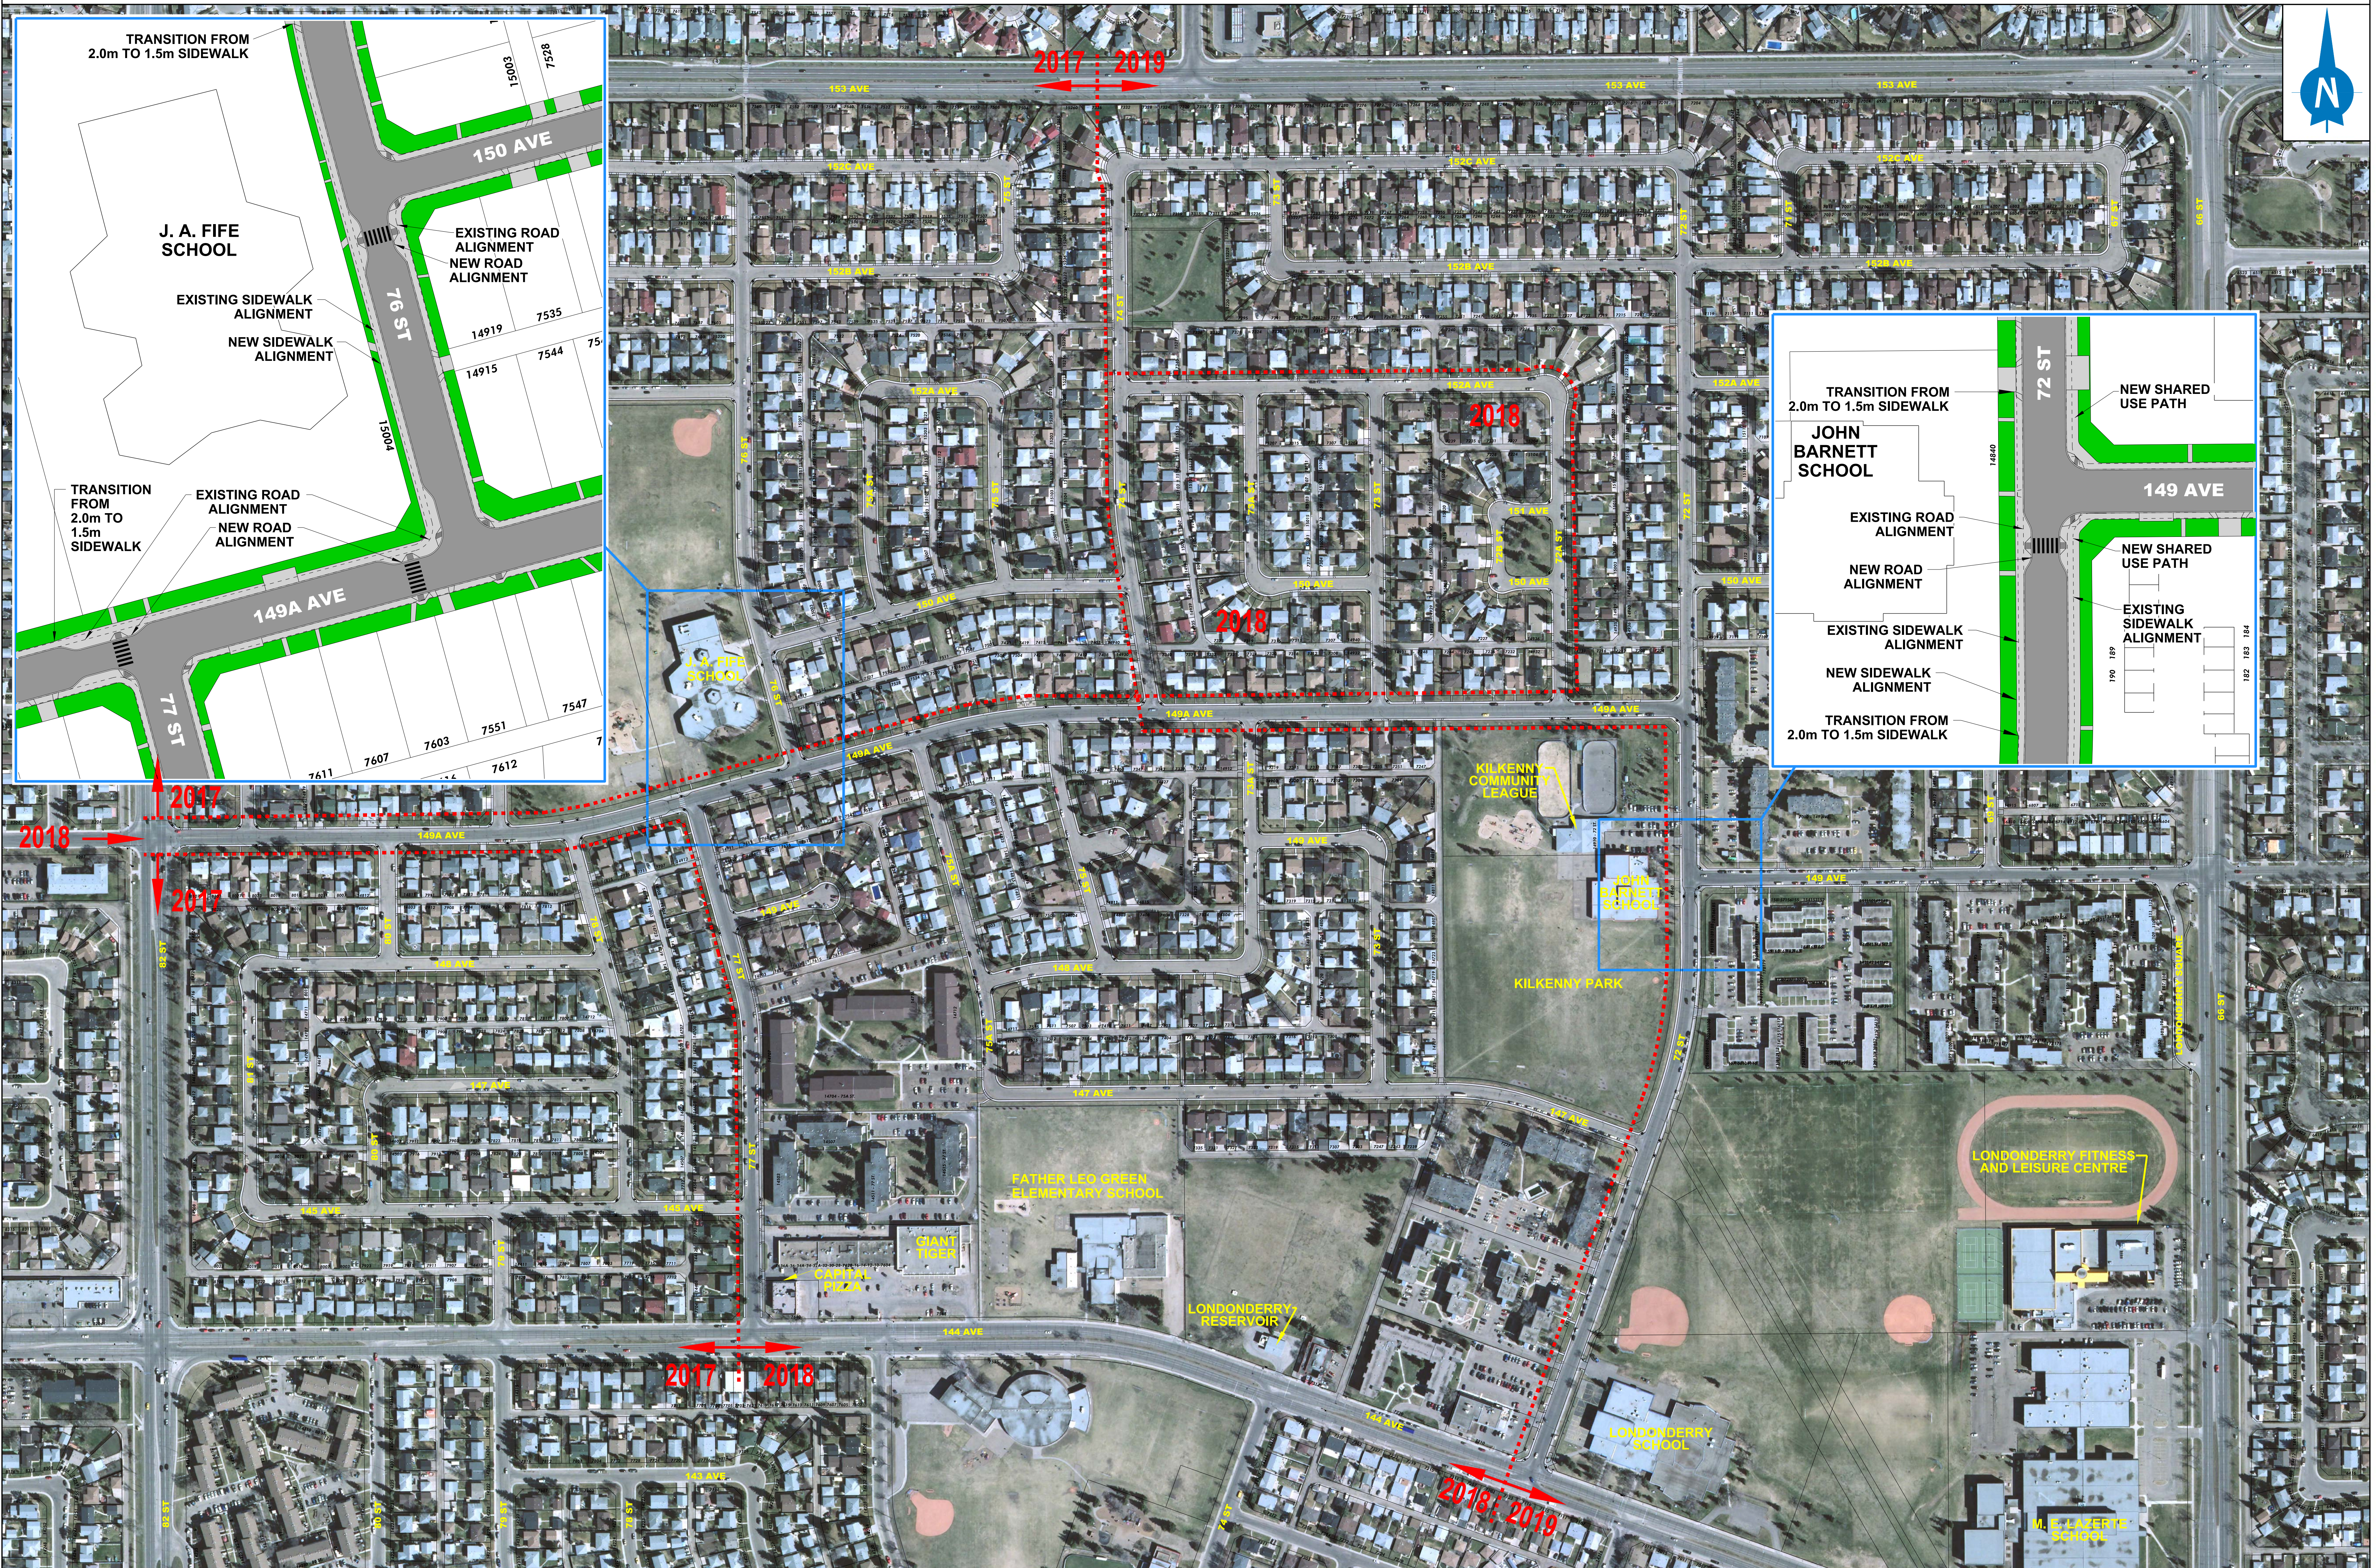

DETAIL LEGEND

- CONSTRUCTION PROJECT LIMITS
(CONSTRUCTION YEAR SUBJECT TO CHANGE)
- PROPOSED SIDEWALK RECONSTRUCTION
- LANDSCAPING

**KILKENNY
NEIGHBOURHOOD RENEWAL
INTERSECTION ENHANCEMENTS
2017 / 2018 / 2019**

**PRELIMINARY
SUBJECT TO CHANGE**

Edmonton