




THE WAY AHEAD

# BUILDING GREAT NEIGHBOURHOODS

TRANSFORMING | EDMONTON  
BRINGING OUR CITY TO LIFE

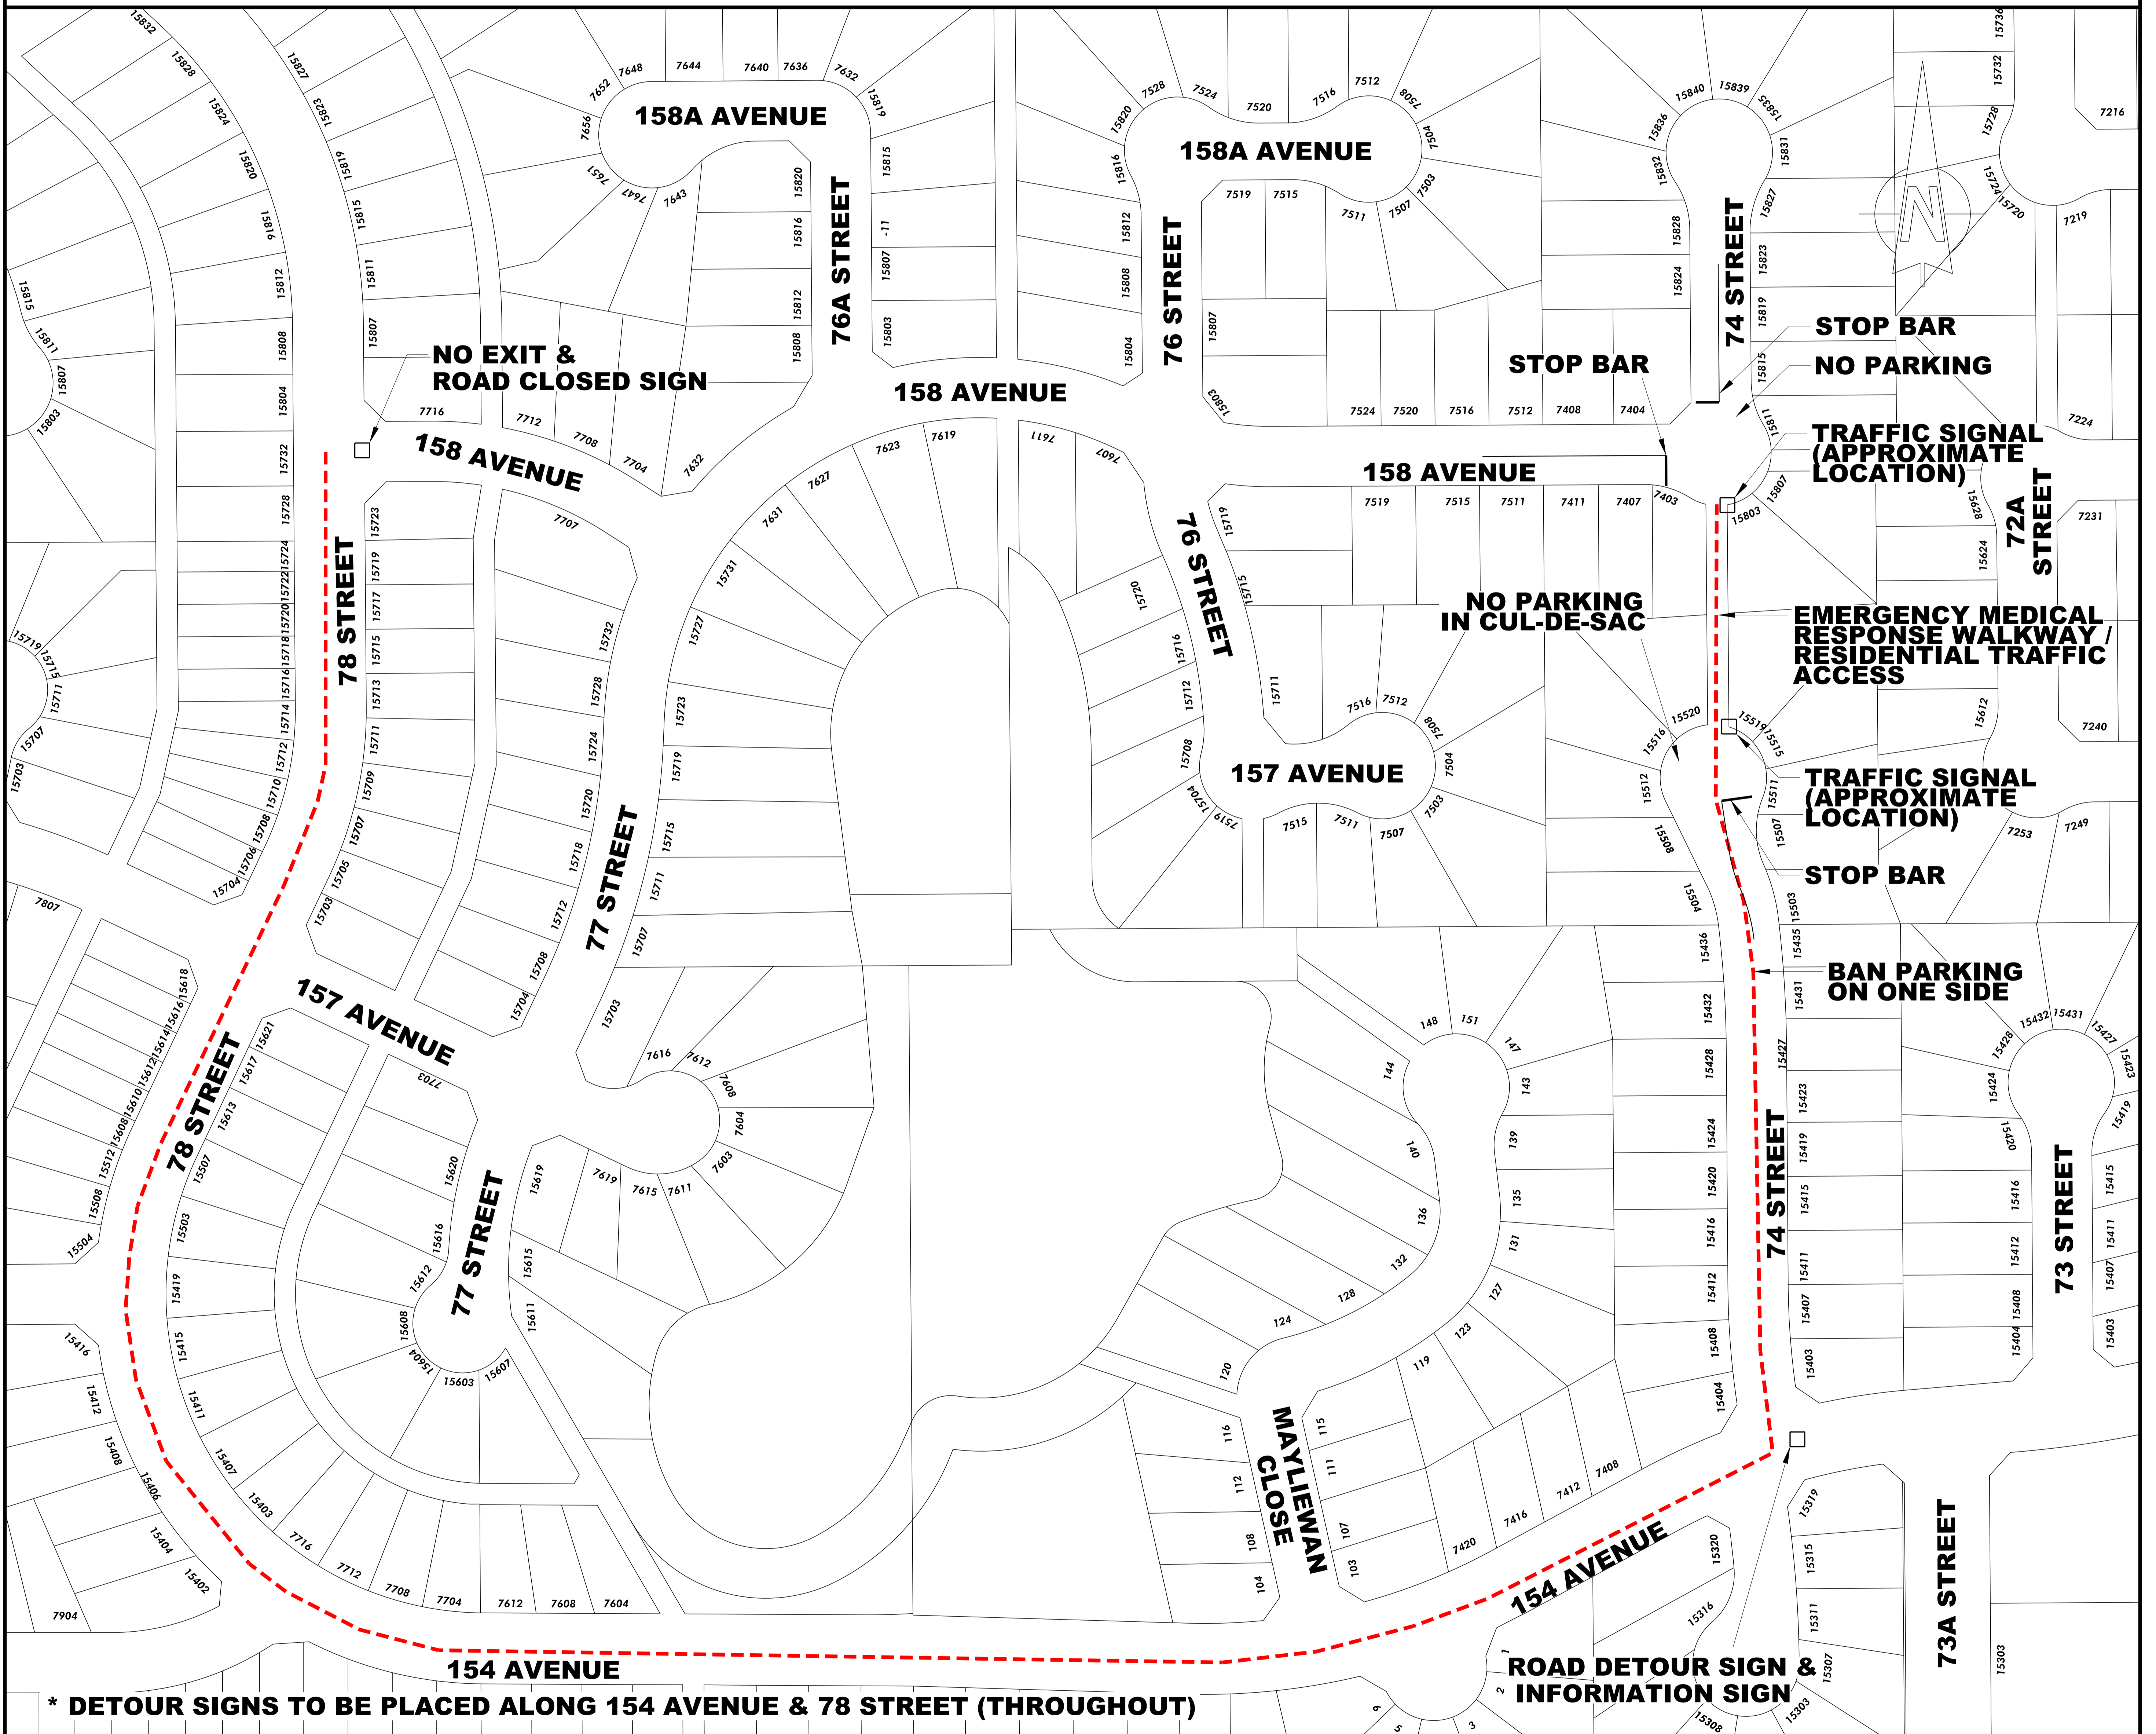

\* DETOUR SIGNS TO BE PLACED ALONG 154 AVENUE & 78 STREET (THROUGHOUT)

**FOR INFORMATION ONLY**  
SUBJECT TO CHANGE

## VEHICLE DETOUR PLAN

