
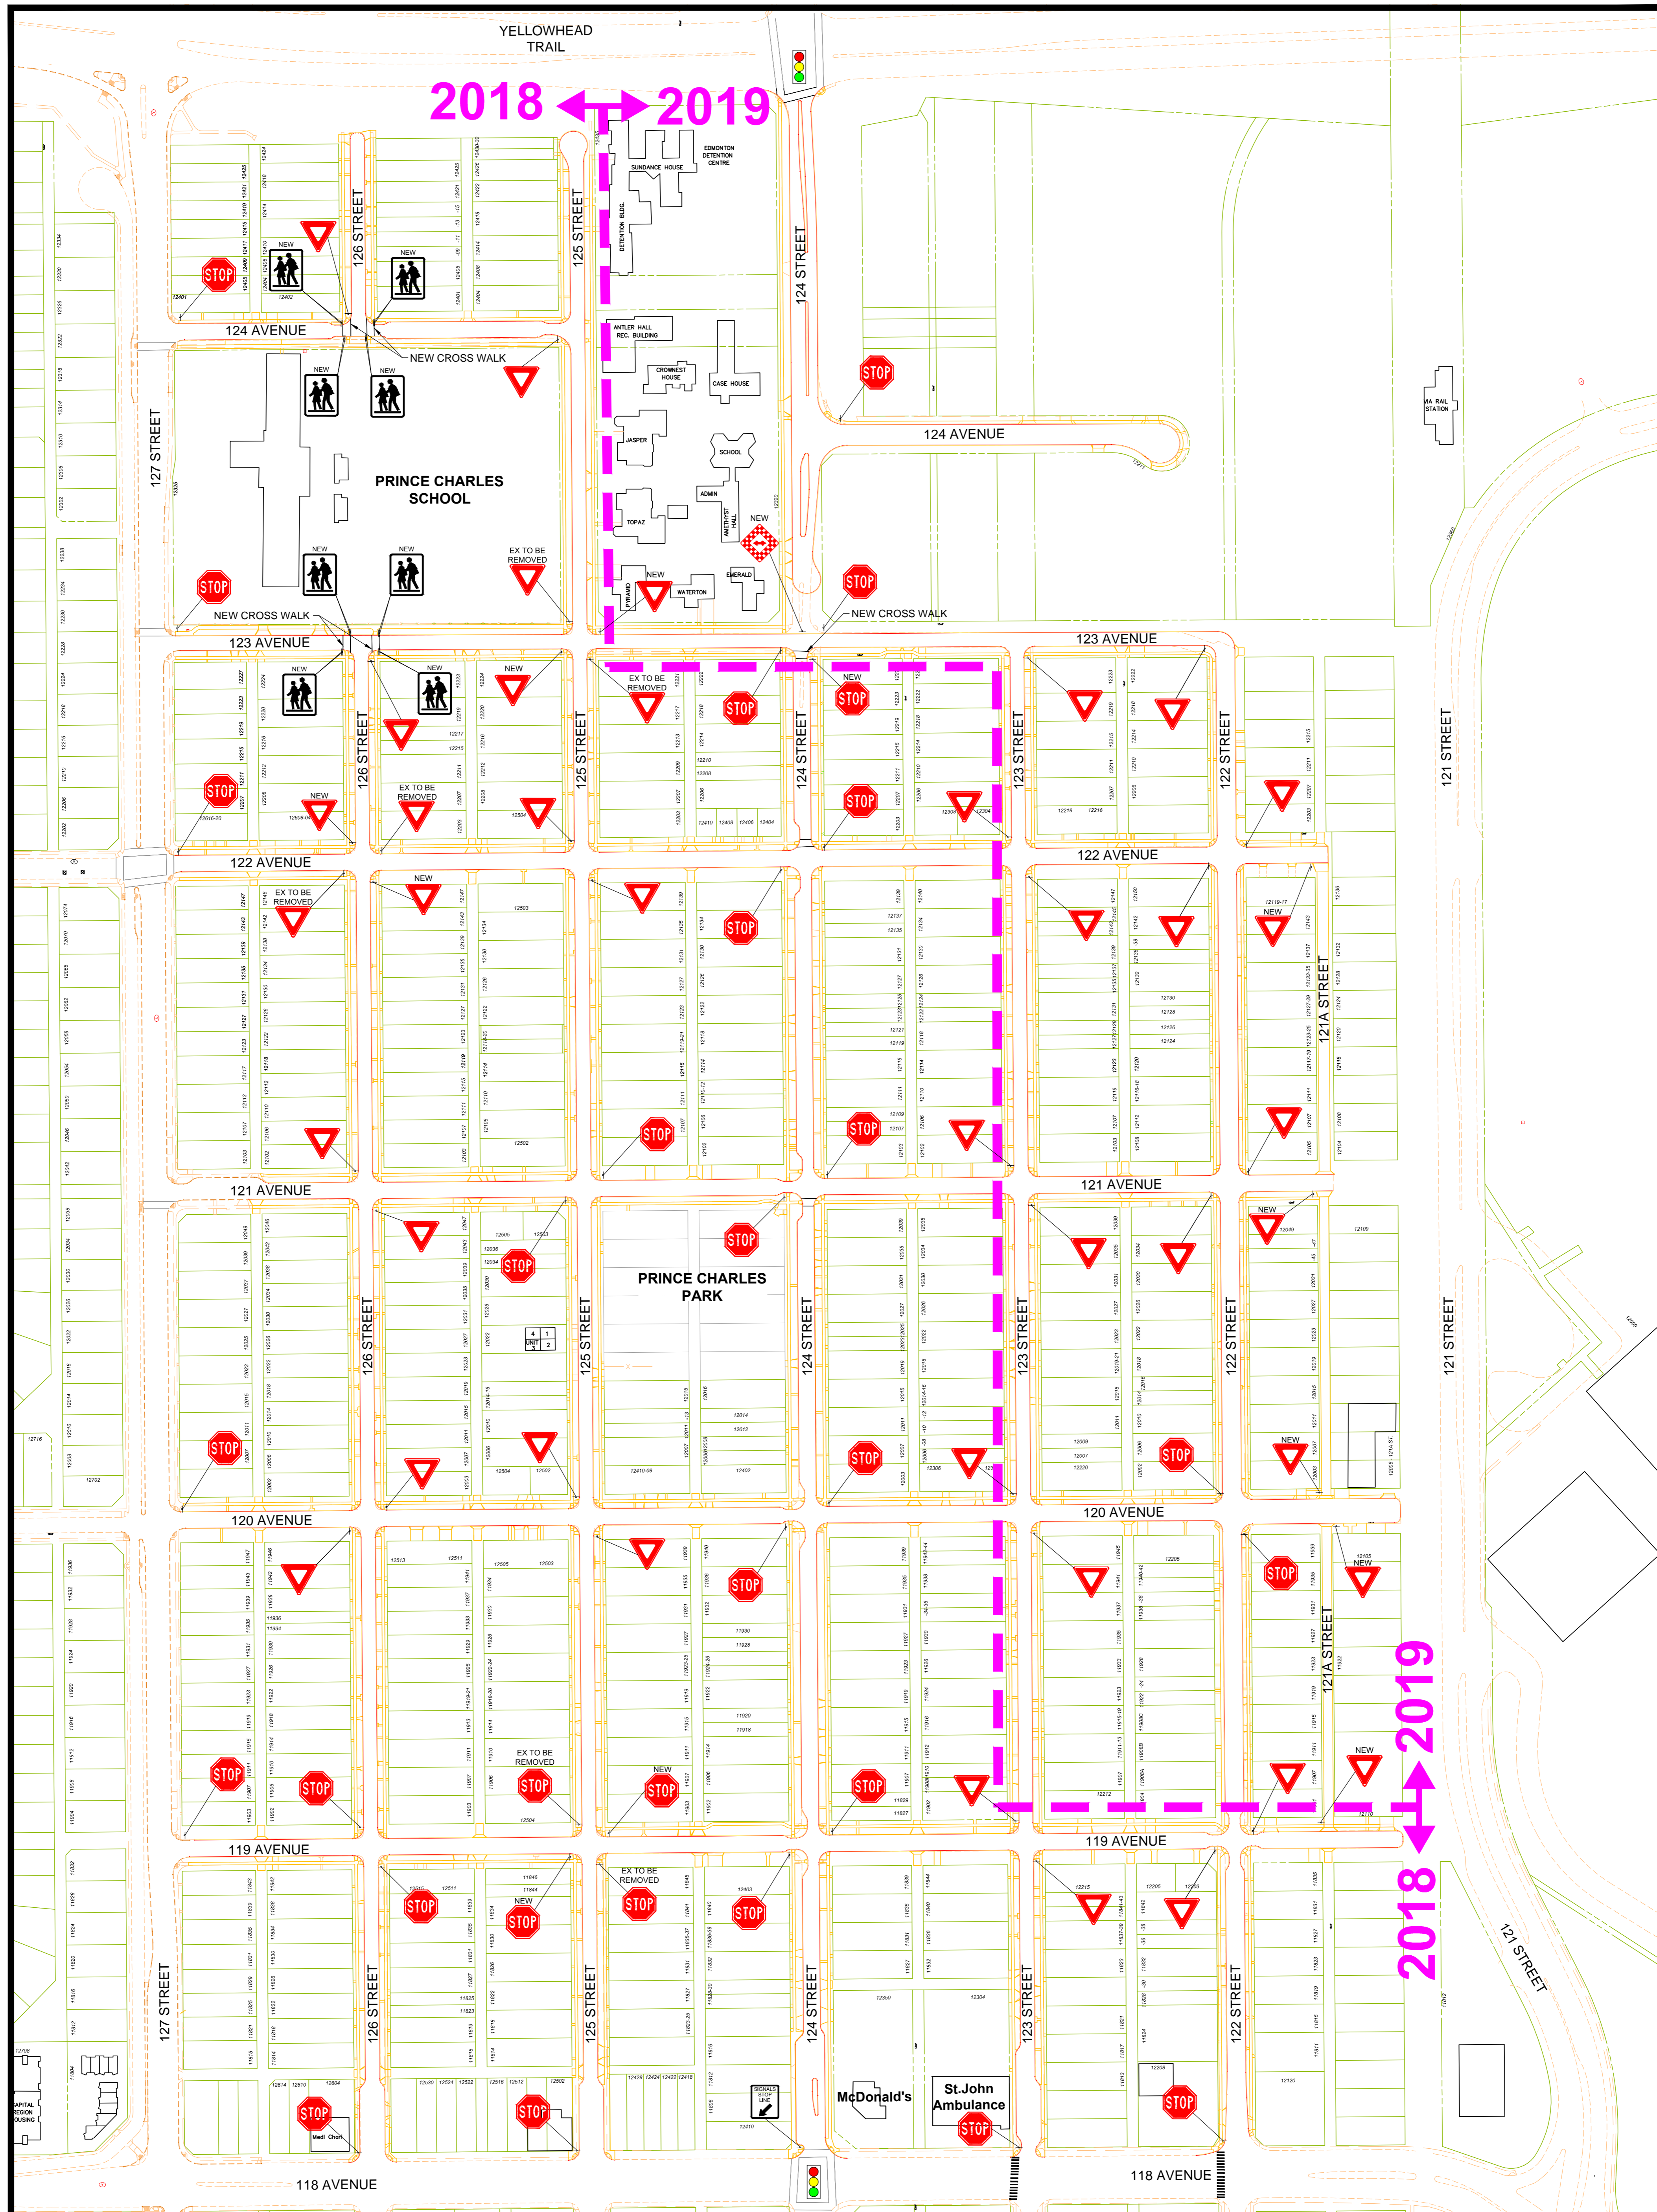


# BUILDING GREAT NEIGHBOURHOODS

## PRINCE CHARLES NEIGHBOURHOOD RENEWAL

### PRELIMINARY DESIGN SIGNAGE 2018 / 2019

TRANSFORMING EDMONTON  
BRINGING OUR CITY TO LIFE

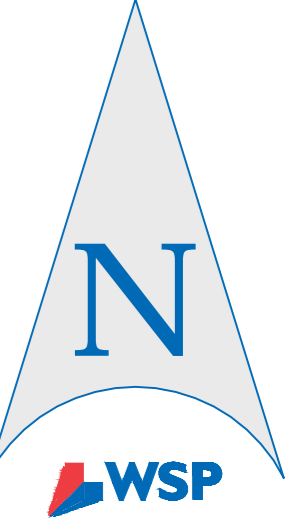

DETAIL LEGEND			
	CONSTRUCTION PROJECT LIMITS (CONSTRUCTION YEAR SUBJECT TO CHANGE)		PROPOSED BIDIRECTIONAL CHECKERBOARD
	EXISTING CURB		EXISTING STREETTOP SIGN
	PROPOSED CURB ALIGNMENT		EXISTING YIELD SIGN
	EXISTING SIDEWALK ALIGNMENT		PROPOSED CROSSWALK SIGN
	PROPOSED SIDEWALK ALIGNMENT		STOP LINE SIGN
	EXISTING TRAFFIC SIGNAL		

**PRELIMINARY**  
SUBJECT TO REVISION

