

BUILDING GREAT NEIGHBOURHOODS


STRATHEARN NEIGHBOURHOOD RENEWAL

STREETLIGHT RENEWAL 2017 / 2018

TRANSFORMING | EDMONTON
BRINGING OUR CITY TO LIFE



PRELIMINARY
SUBJECT TO REVISION

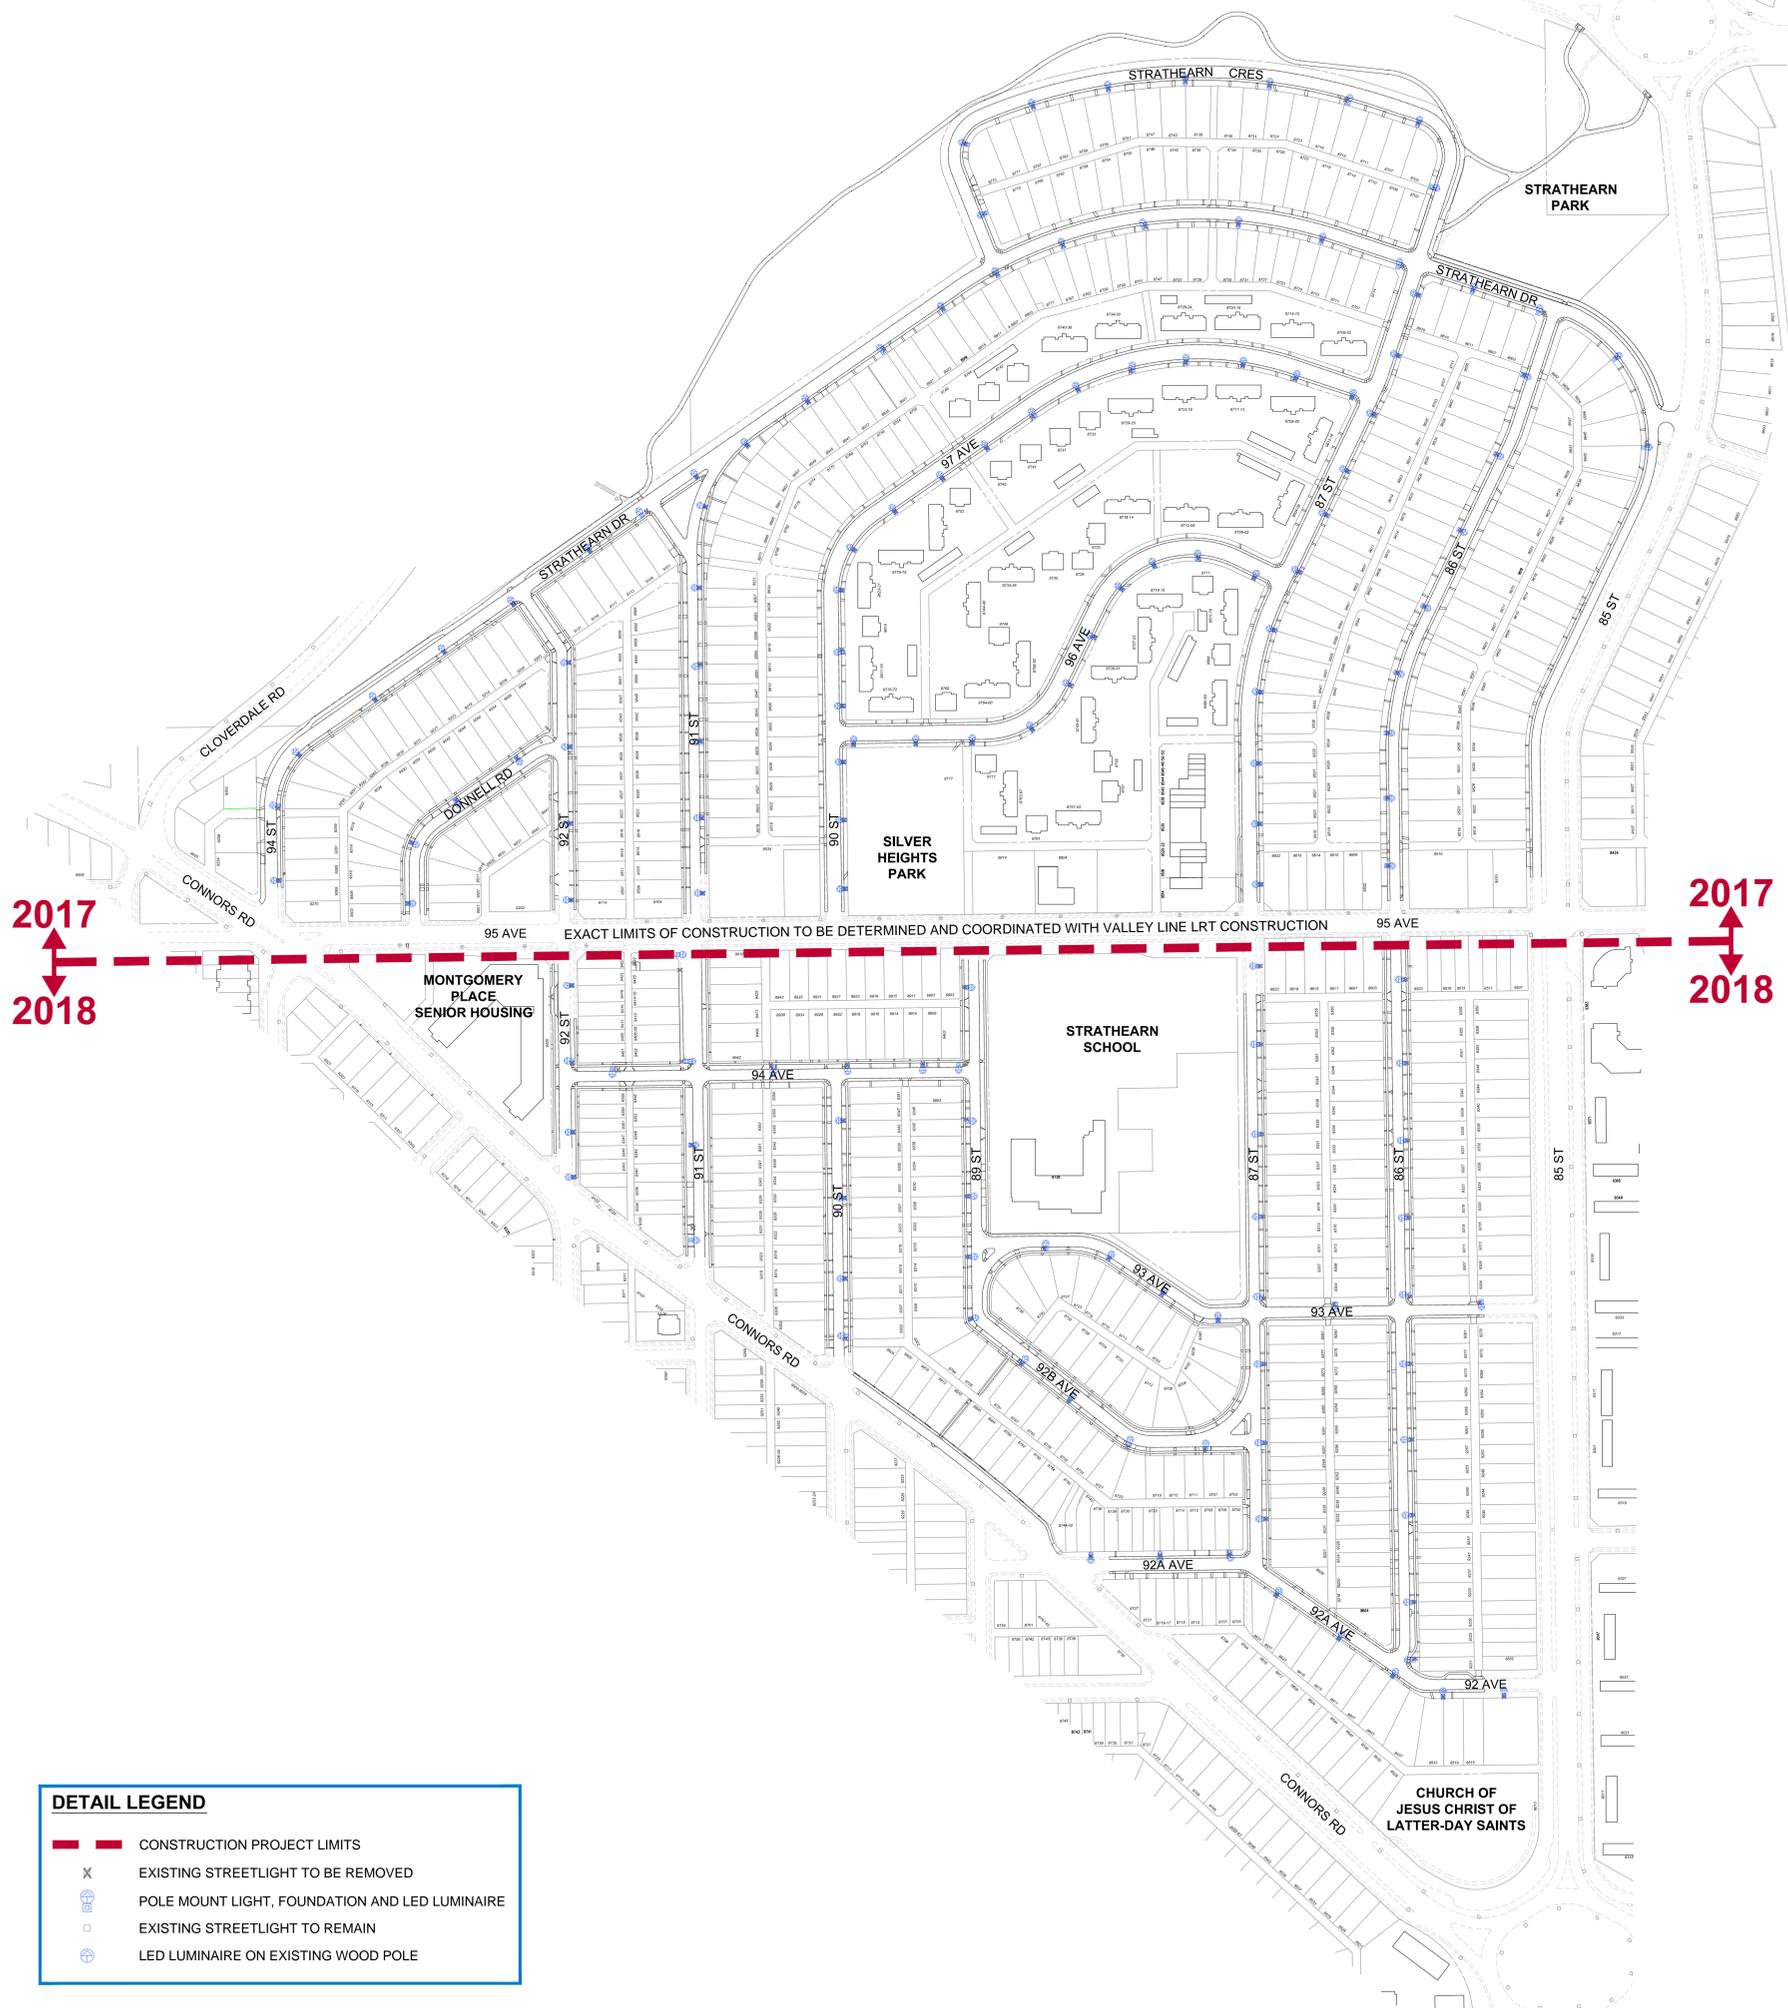

DETAIL LEGEND

- CONSTRUCTION PROJECT LIMITS
- EXISTING STREETLIGHT TO BE REMOVED
- POLE MOUNT LIGHT, FOUNDATION AND LED LUMINAIRE
- EXISTING STREETLIGHT TO REMAIN
- LED LUMINAIRE ON EXISTING WOOD POLE