


N-A

TERWILLEGAR DRIVE (TUC TO WHITEMUD DRIVE) CONCEPT PLANNING STUDY UPDATE NORTH SECTION OPTION A

DESCRIPTION:
 - EXISTING APPROVED BY THE CITY PLAN (2007)

FEATURES:
 - SYSTEM INTERCHANGE AT WHITEMUD DRIVE AND TERWILLEGAR DRIVE TO ACCOMMODATE LONG TERM TRAFFIC
 - ALL DIRECTIONAL ACCESS TO 40 AVENUE/BULYEA ROAD - NO CHANGE FROM EXISTING
 - 142 STREET SHARED - USE PATH OVERPASS

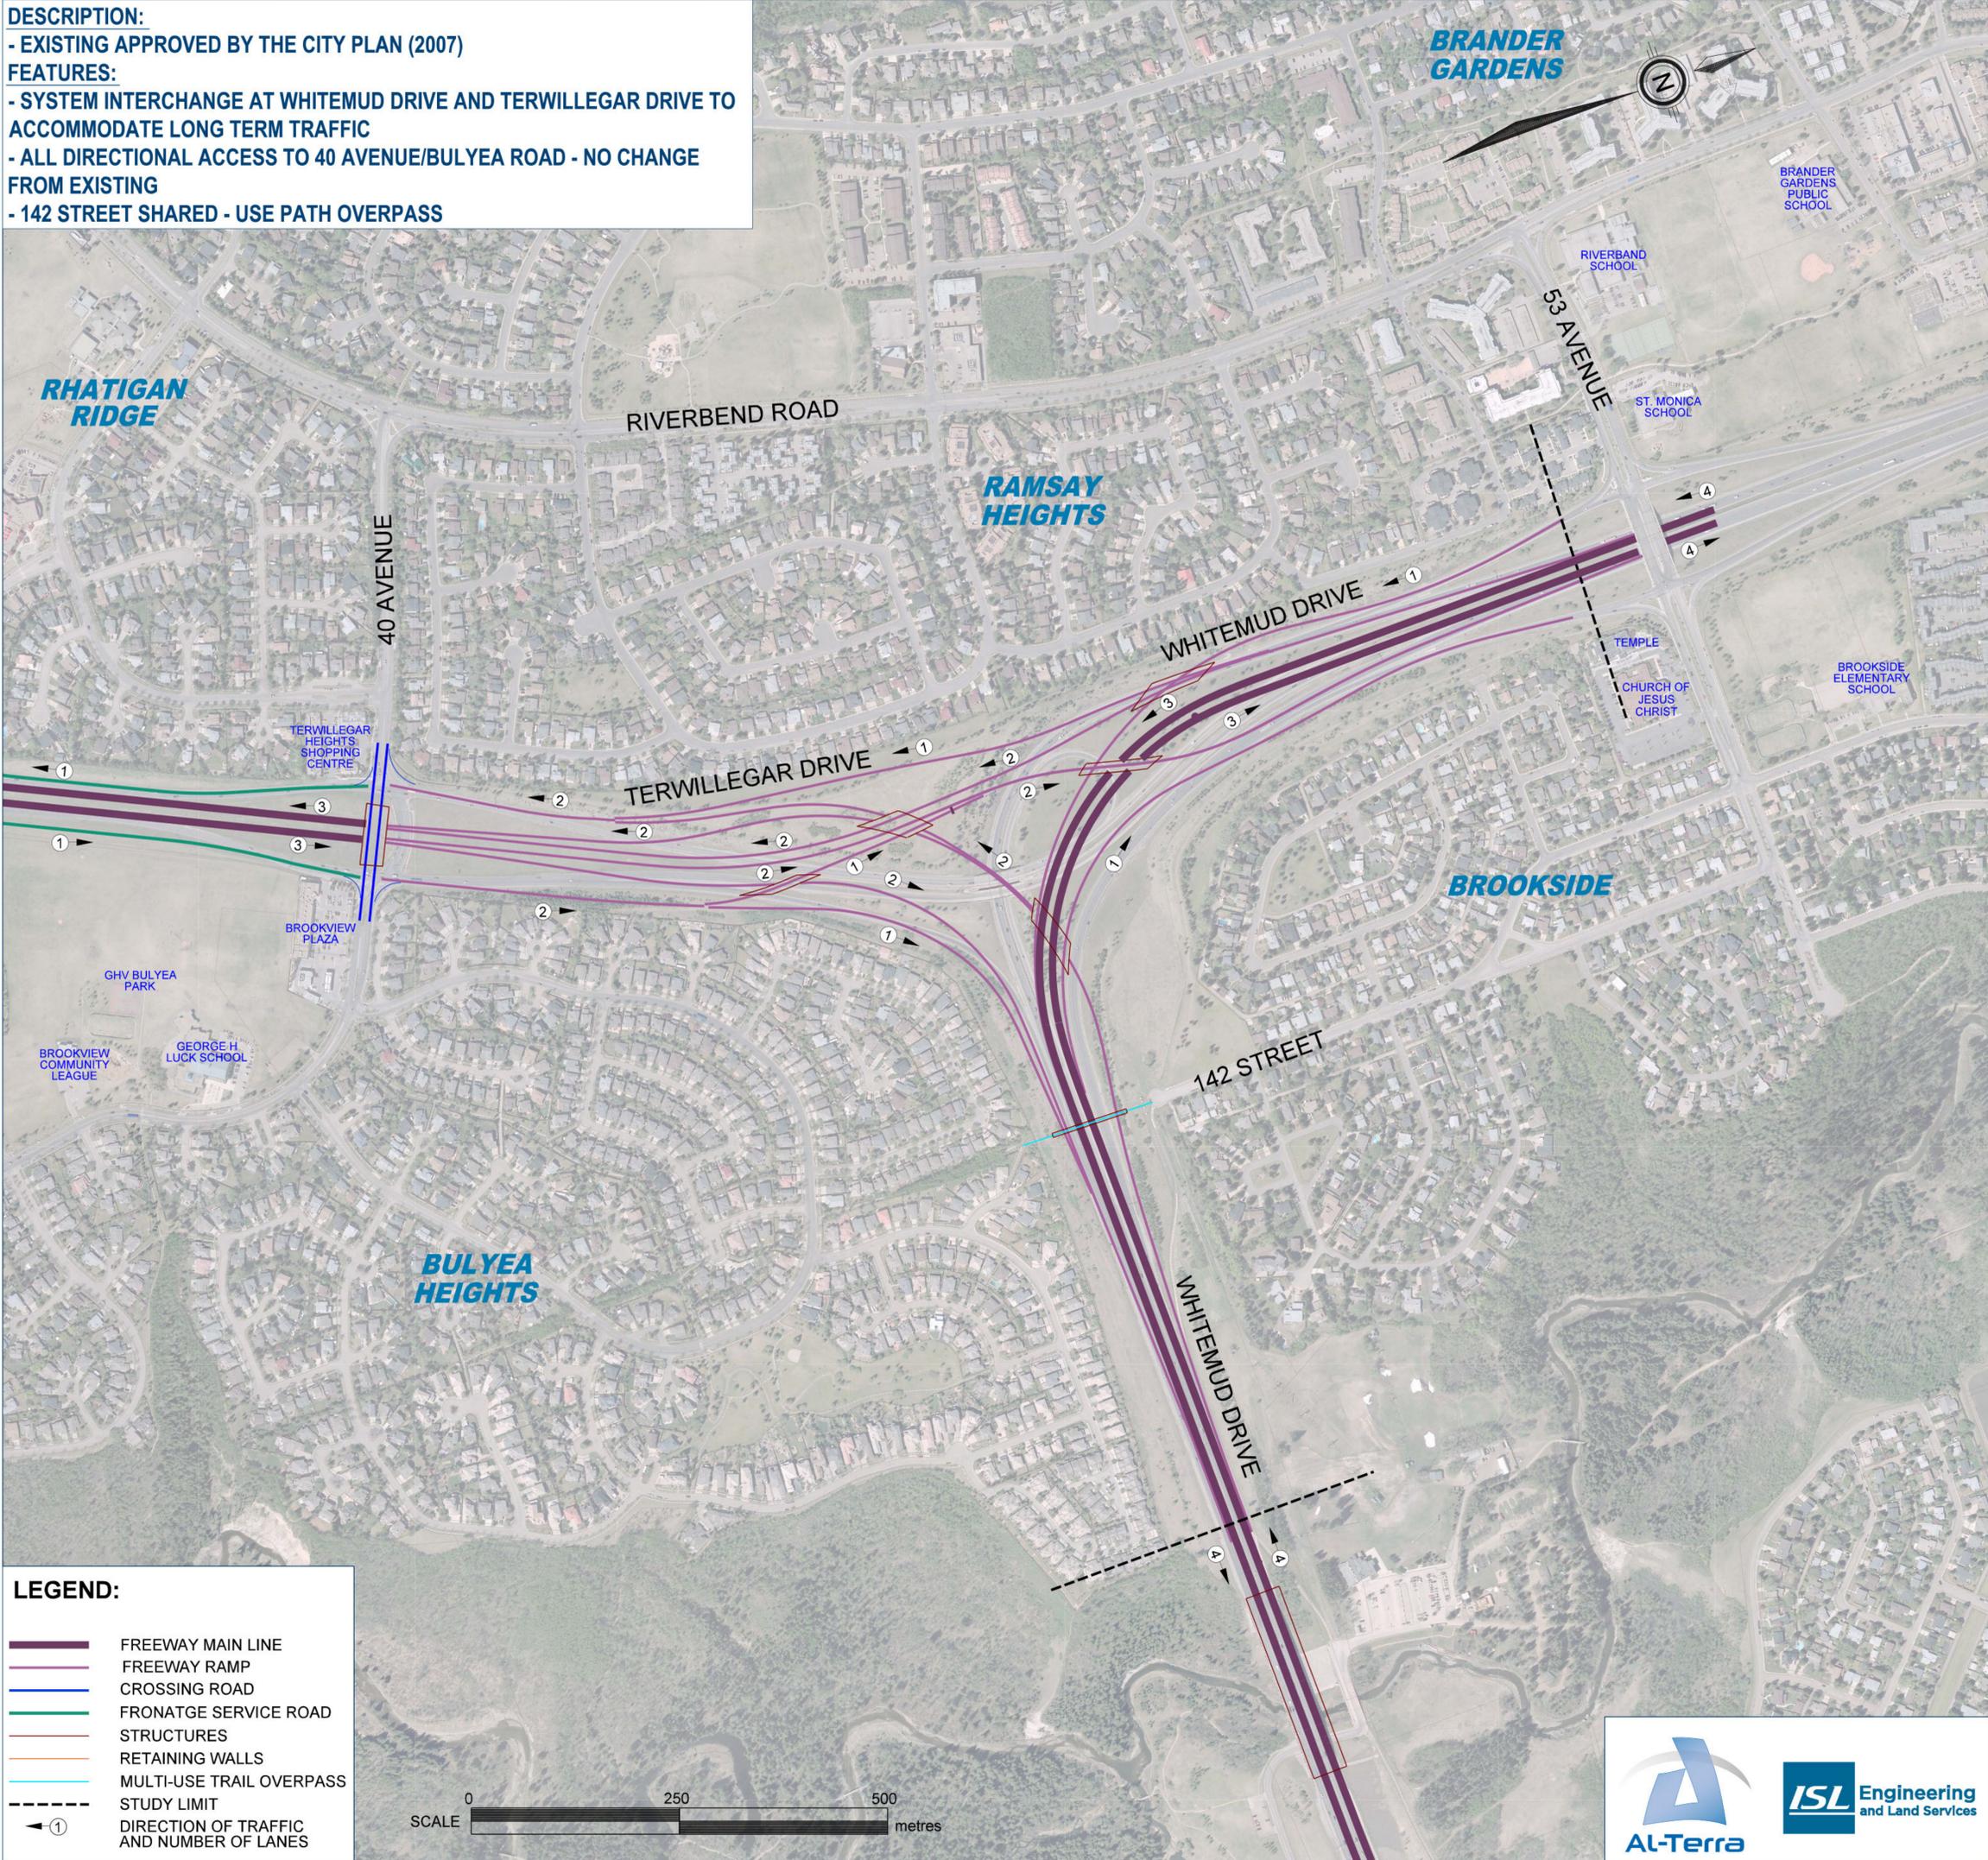

- LEGEND:**
- FREEWAY MAIN LINE
 - FREEWAY RAMP
 - CROSSING ROAD
 - FRONTAGE SERVICE ROAD
 - STRUCTURES
 - RETAINING WALLS
 - MULTI-USE TRAIL OVERPASS
 - - - STUDY LIMIT
 - ① DIRECTION OF TRAFFIC AND NUMBER OF LANES

