
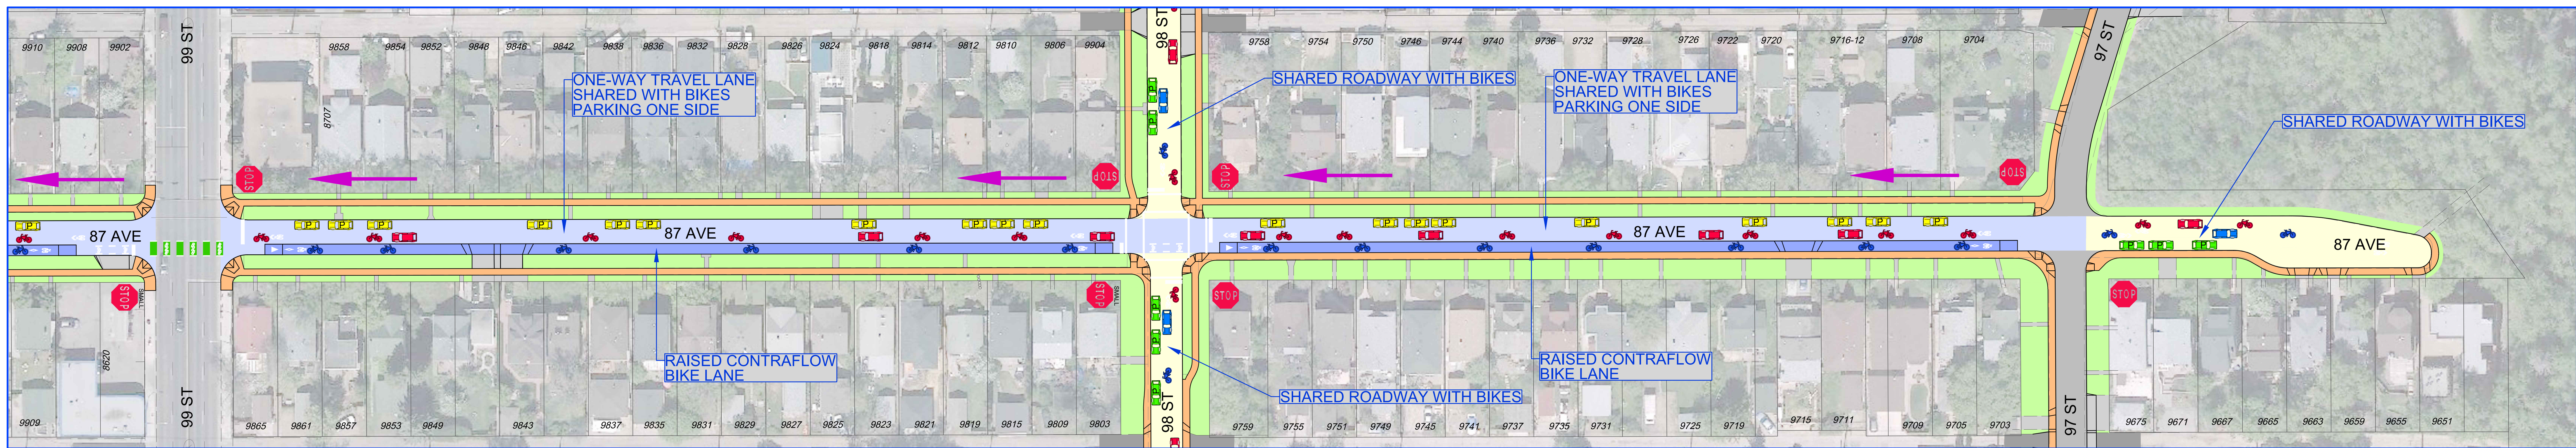
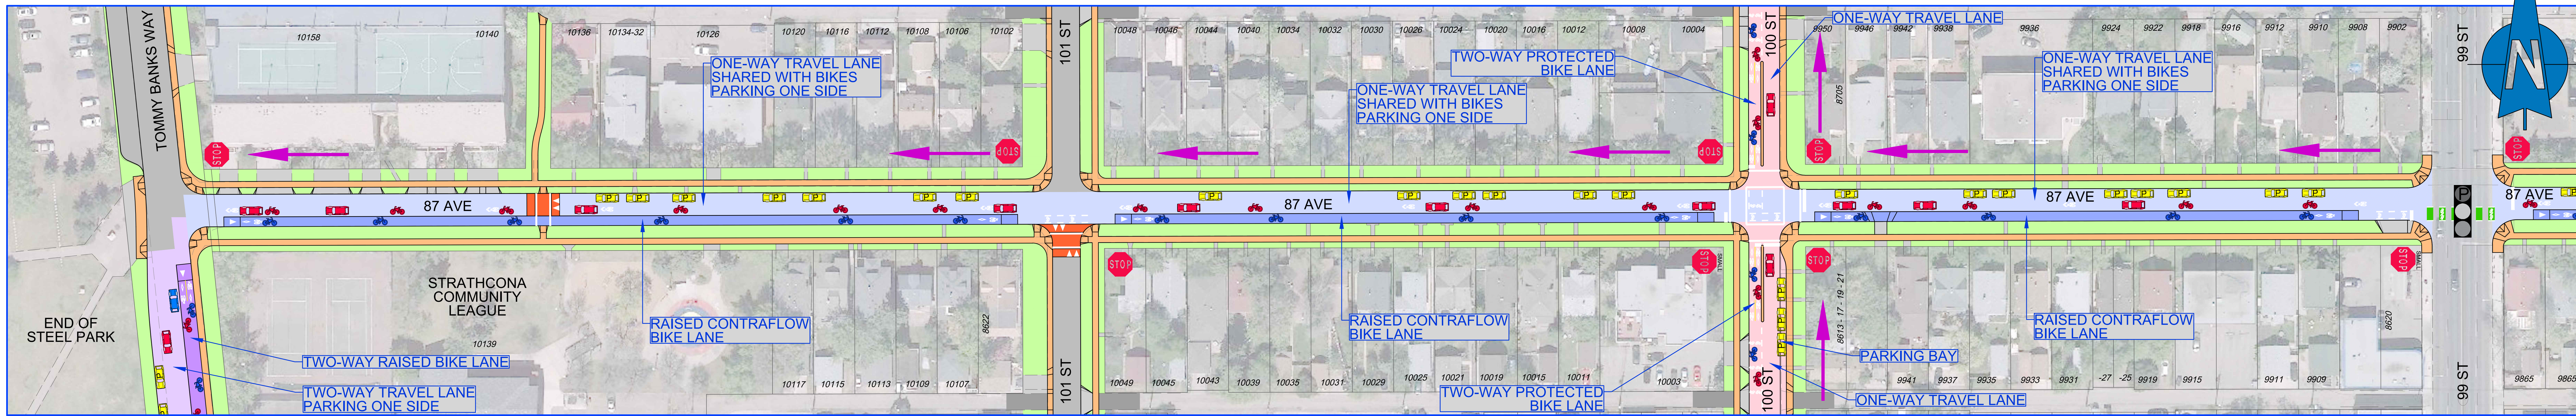
 
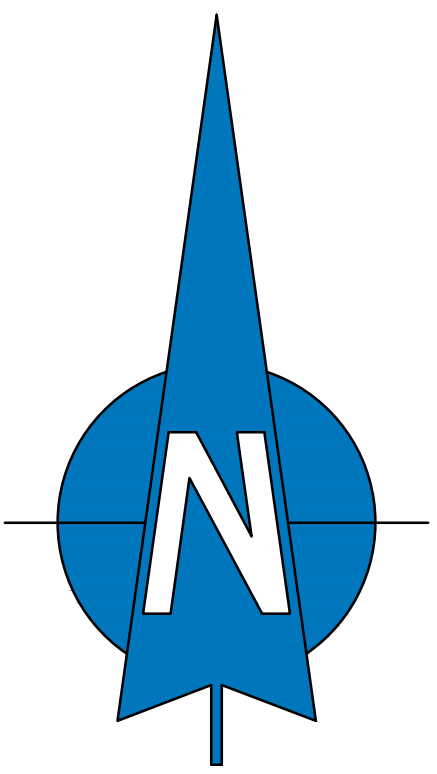


STRATHCONA

NEIGHBOURHOOD RENEWAL

87 AVENUE BIKE FACILITY

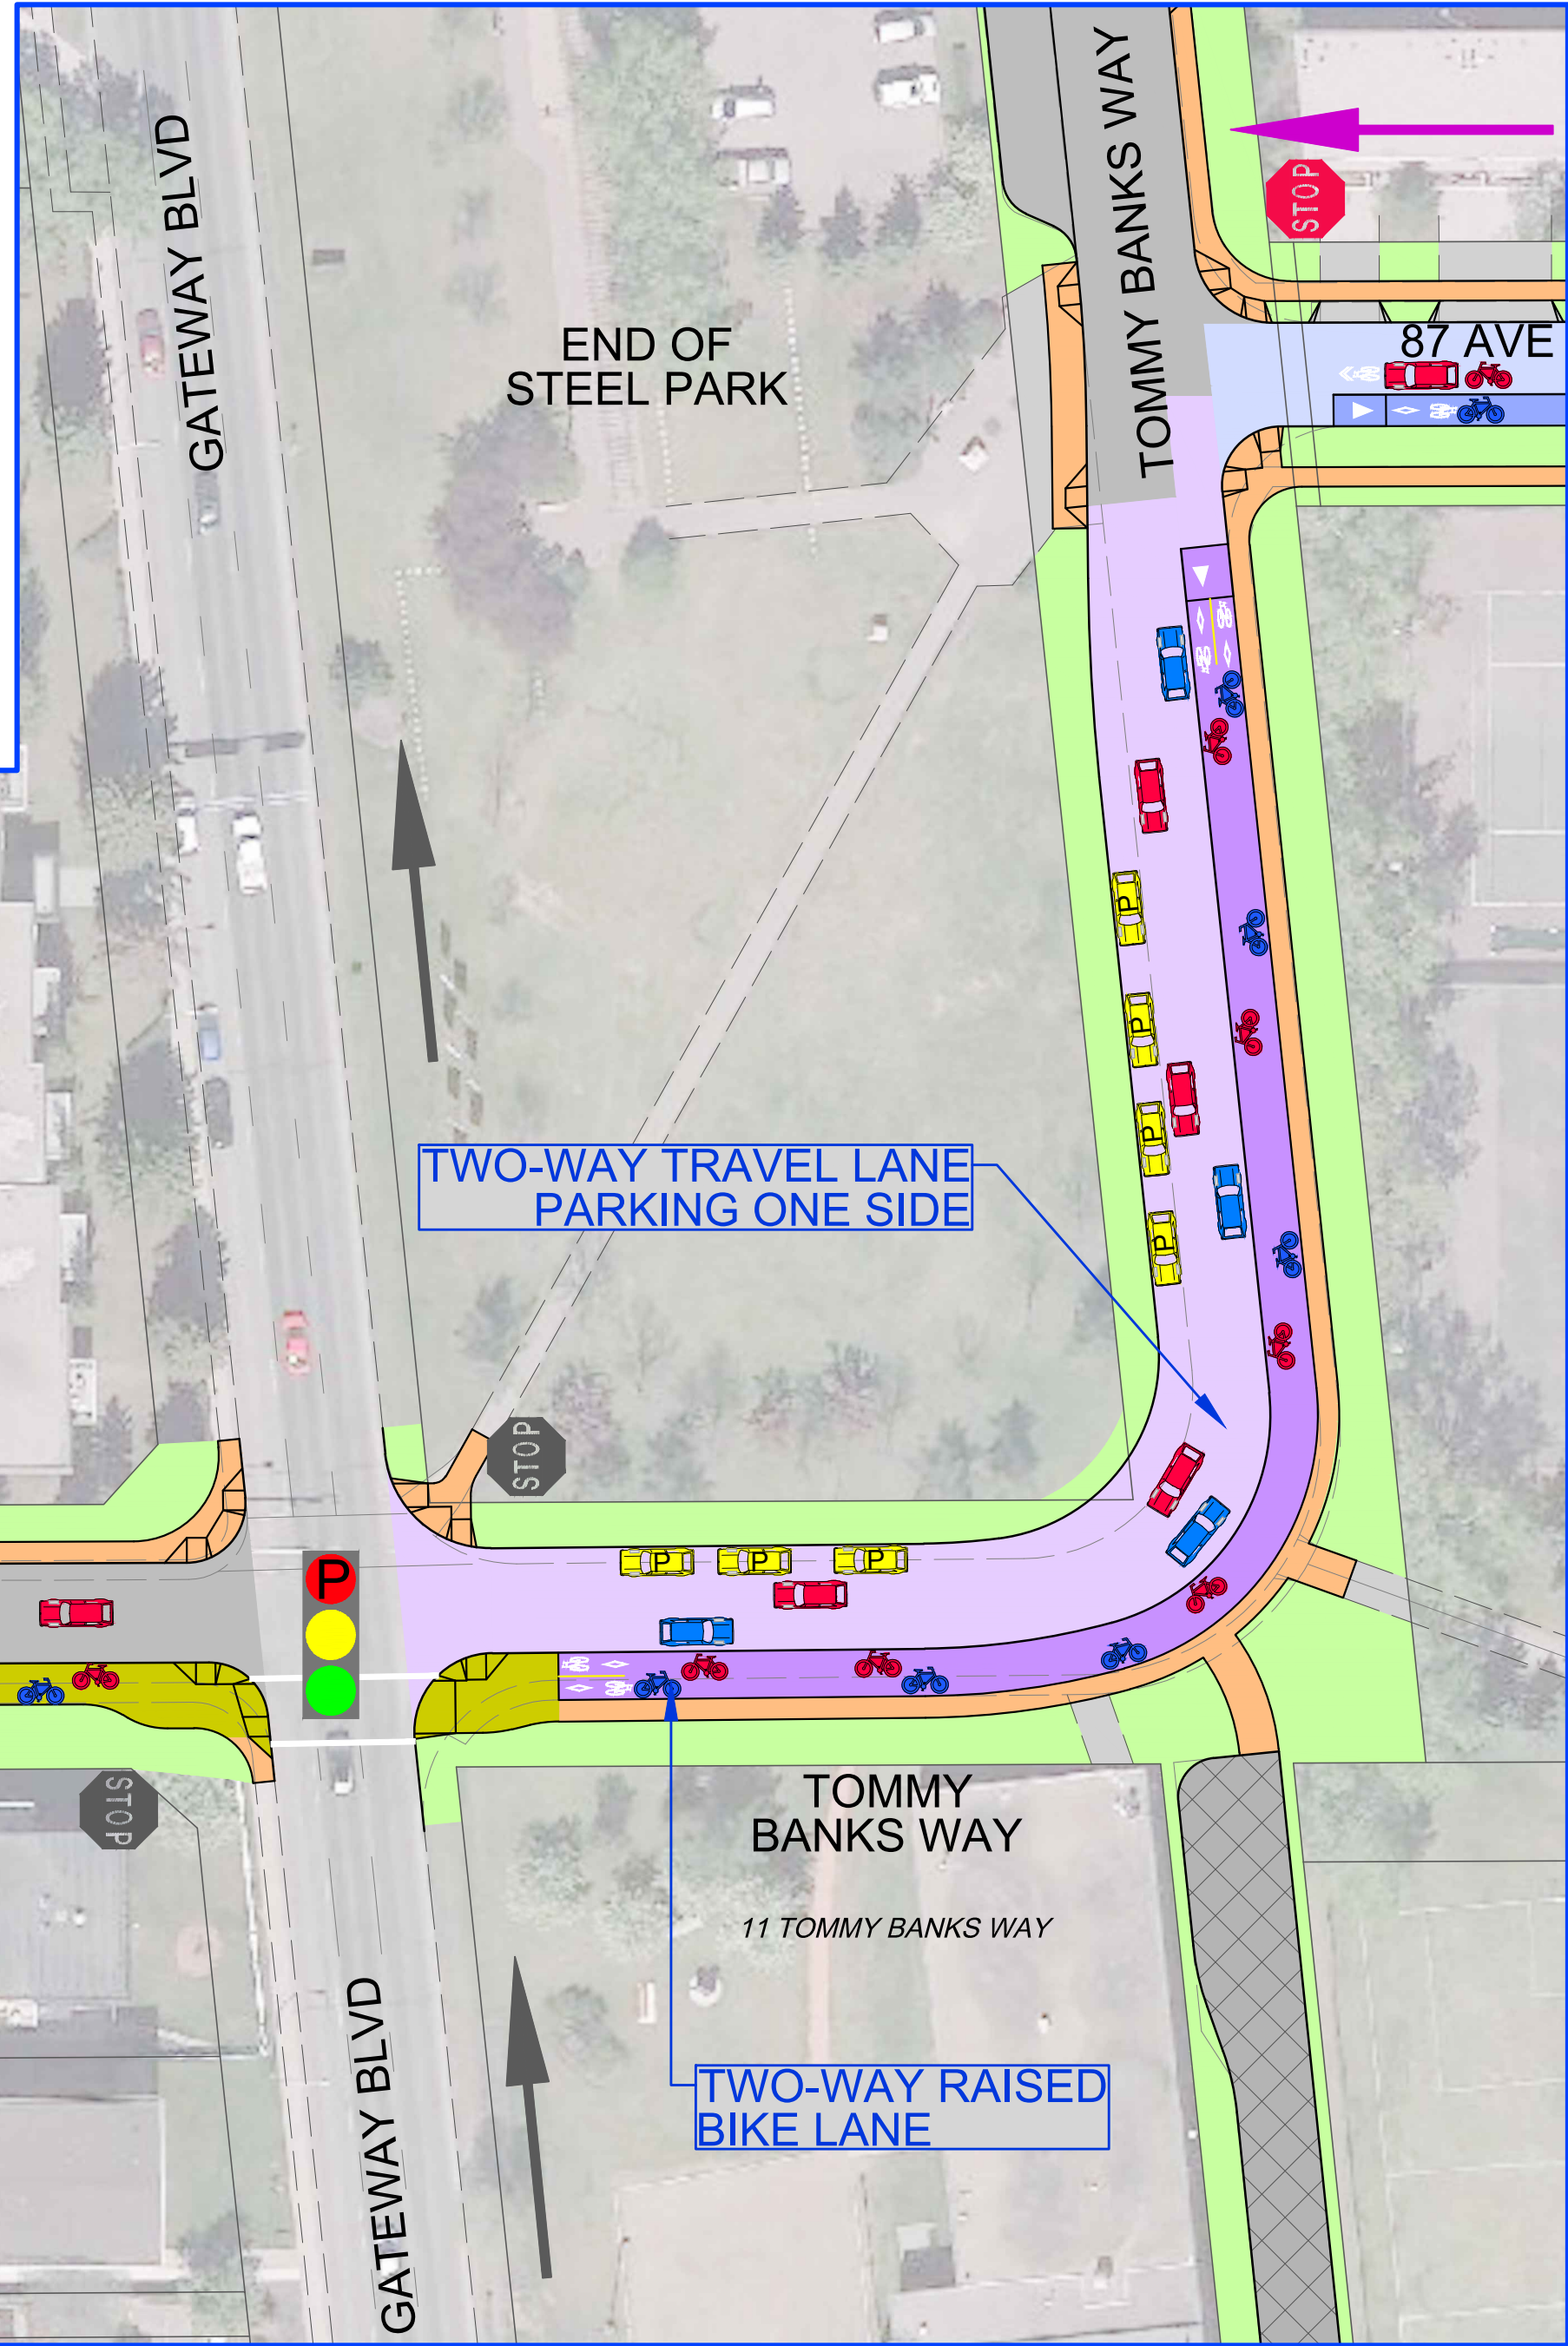

LEGEND

- ROADWAY WITH TWO-WAY PROTECTED BIKE LANE
- ROADWAY WITH PROTECTED CONTRAFLOW BIKE LANE
ONE-WAY TRAVEL LANE SHARED WITH BIKES
- ONE-WAY RAISED CONTRAFLOW BIKE LANE
- ROADWAY WITH TWO-WAY RAISED BIKE LANE
- TWO-WAY RAISED BIKE LANE
- SHARED ROADWAY
- SHARED USE PATH
- EXISTING BIKE FACILITY LOCATIONS
- SIDEWALK
- RAISED CROSSWALK
- NEW PEDESTRIAN ACTIVATED TRAFFIC SIGNAL
- NEW FULL TRAFFIC SIGNAL
- EXISTING PEDESTRIAN ACTIVATED TRAFFIC SIGNAL
- EXISTING FULL TRAFFIC SIGNAL
- EXISTING ONE-WAY ROAD
- NEW ONE-WAY ROAD
- EXISTING SIGNAGE
- NEW SIGNAGE