


Queen Elizabeth Planetarium Proposed Development Option

bennett | architect inc.

202 East Tower
 14310 111 Avenue
 Edmonton, AB Canada
 Tel 780.451.4378
 Fax 780.455.4549
 info@bennettarchitect.ca

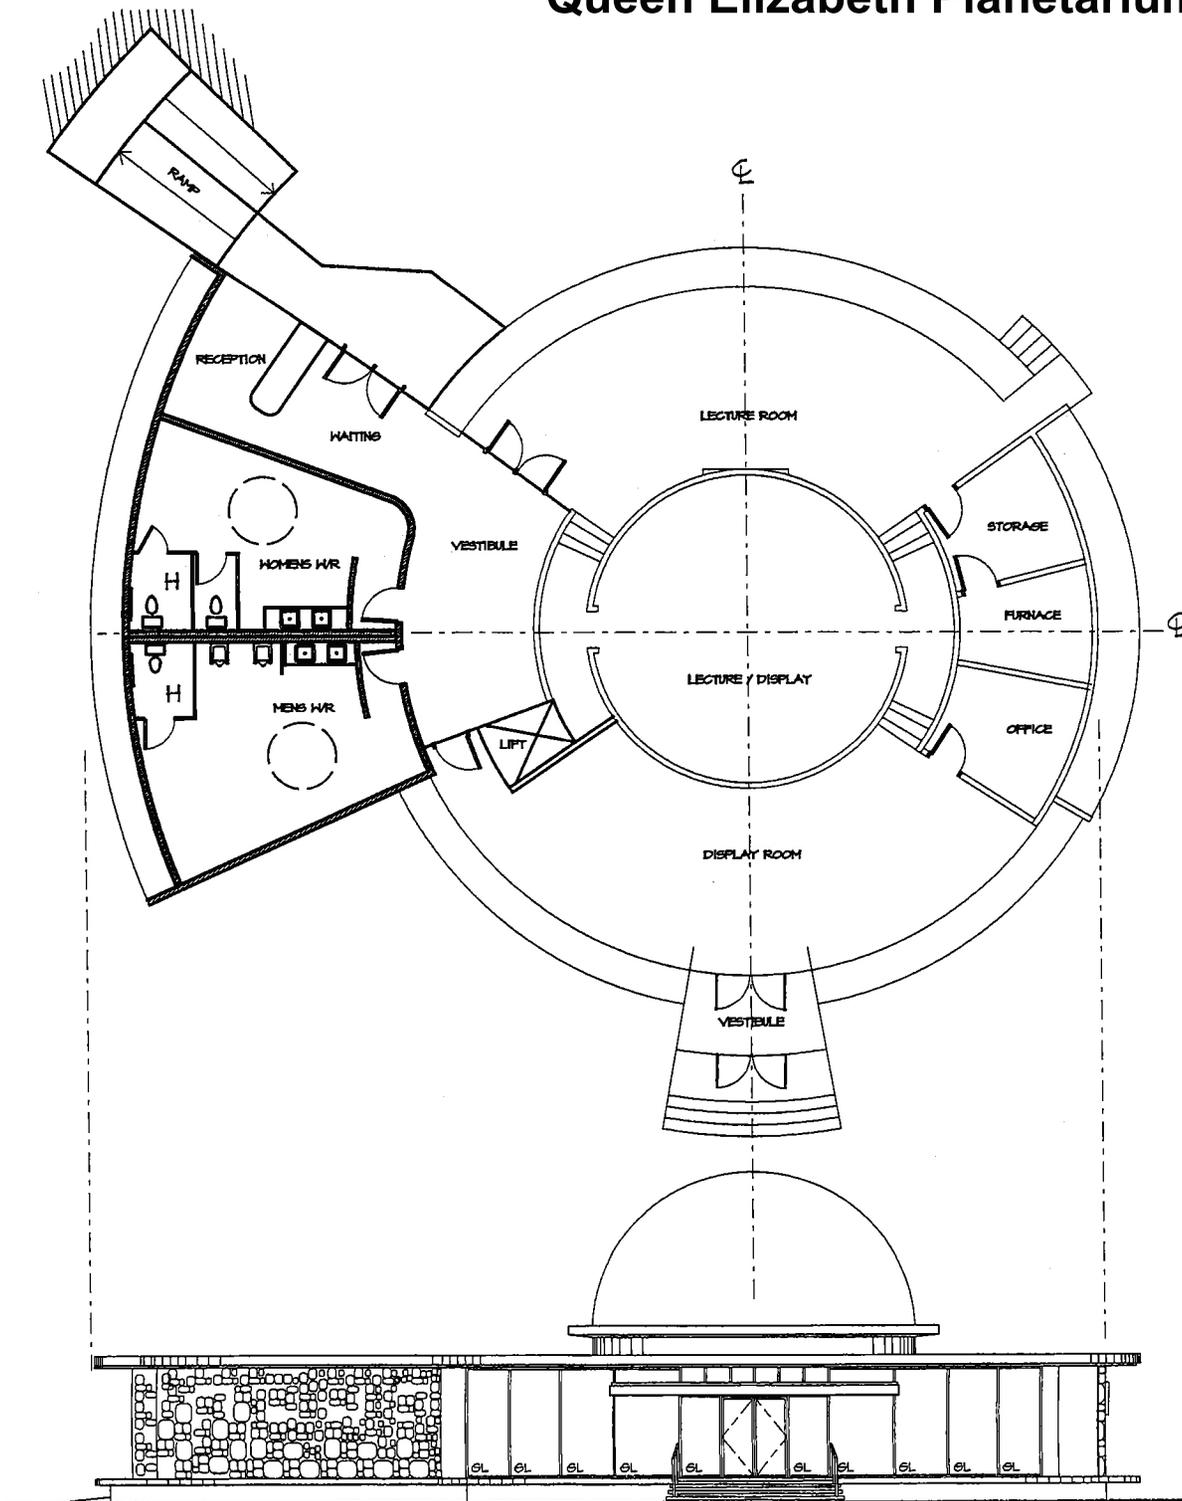

BUILDING AREA :

EXISTING :	3,510.00 SQ.FT.
ADDITIONAL :	1,250.00 SQ.FT.
TOTAL :	4,760.00 SQ.FT.

OPTION 1

EXISTING BUILDING

NOV. 17 2008

